

SOMERSET COUNTY COUNCIL

**THE COUNTY OF SOMERSET (BRUNSWICK STREET/
HENDFORD, YEOVIL)
(PROHIBITION OF RIGHT TURN) ORDER 2015**

The County of Somerset (hereinafter referred to as "the Council") in exercise of its powers under sections 1(1), 2(1) to (3) and 4(2) of the Road Traffic Regulation Act 1984 as amended (hereinafter referred to as "the Act of 1984") and of all other enabling powers, after consultation with the chief officer of police in accordance with Part III of Schedule 9 to the Act of 1984, hereby makes the following order:-

1. This order shall come into operation on the 15th May 2015 and may be cited as Somerset County Council, The County of Somerset (Brunswick Street/Hendford, Yeovil) (Prohibition of Right Turn) Order 2015.
2. Save as provided in Article 3 of this order no person shall cause or permit any vehicle proceeding in the road specified in column 1 of the Schedule to this order to make a right turn into the road specified in column 2 of the said Schedule.
3. Nothing in Article 2 of this order shall apply to any vehicle being used for fire brigade, ambulance or police purposes.

Dated 01st May 2015.

THE COMMON SEAL of the)
COUNTY COUNCIL of SOMERSET)
was hereunto affixed)
in the presence of)




Authorised Officer

No. in Register... 26783

SCHEDULE
Prohibition of Right Turn

column 1


Brunswick Street

column 2


Hendford

STATEMENT OF REASONS

The purpose of the order is for avoiding danger to persons or other traffic using the road or any other road or for preventing the likelihood of any such danger arising.

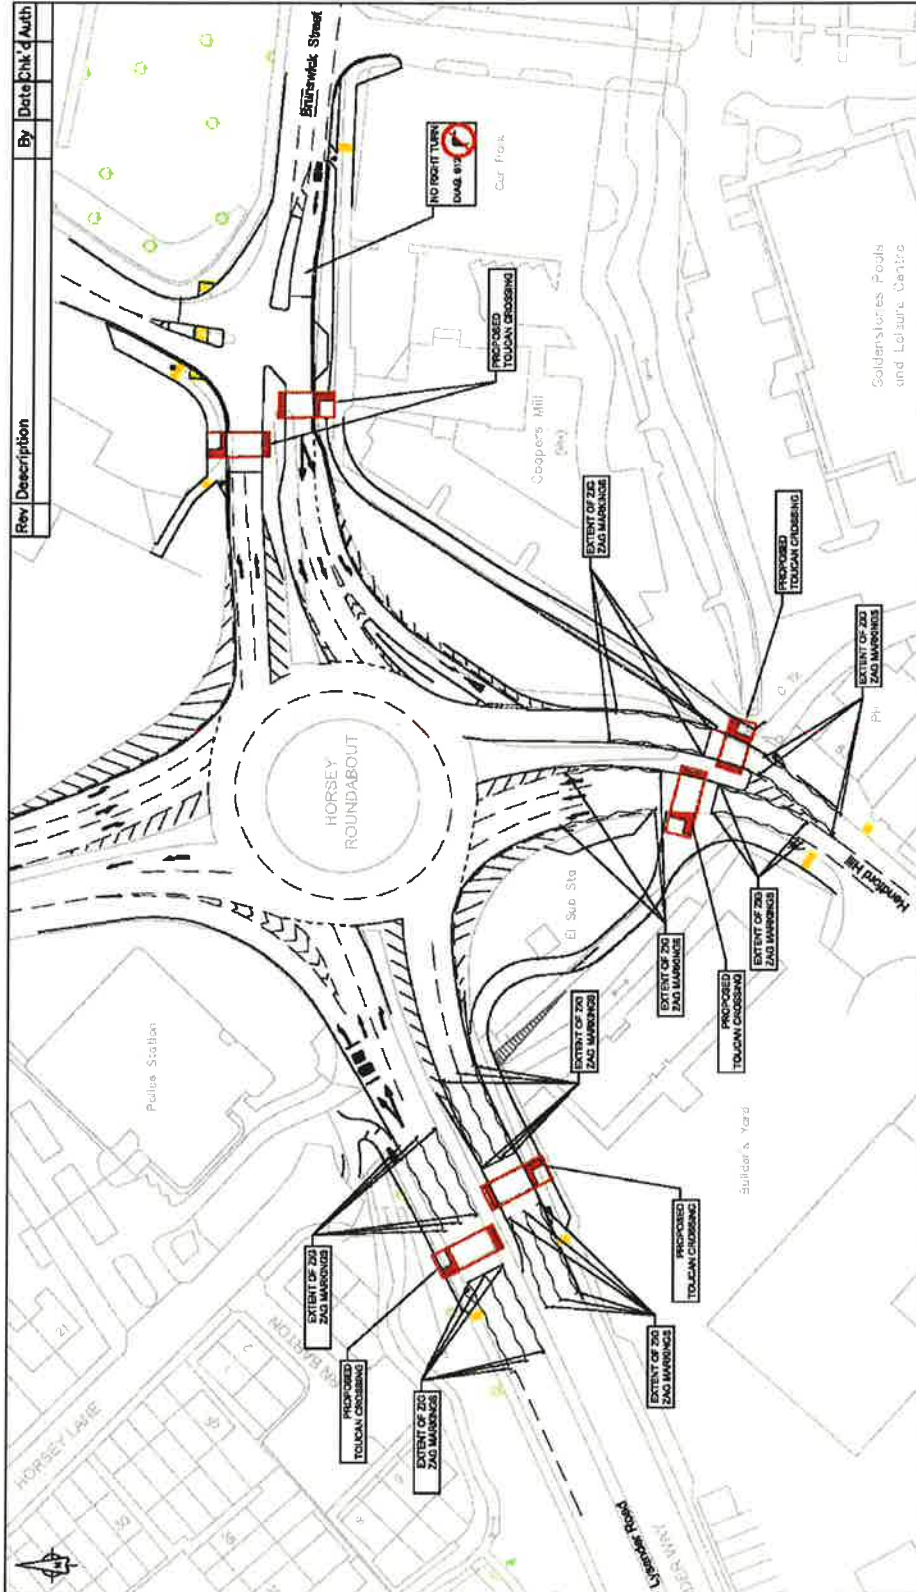

Rev	Description	By	Date	Chk	Auth

Somerset County Council Traffic & Transport Development Group  County Hall Taunton Somerset TA1 1DY TEL: (0846) 2469165 FAX: (01823) 352064 www.somerset.gov.uk	Client SOMERSET COUNTY COUNCIL	Title NOTICE PLAN HORSEY ROUNDABOUT	Scale 1:1000	Design RGN Date: 09/05/14	Check RGN Date: 10/05/14	Auth RGN Date: 10/05/14
	Project A30 YEOVIL EASTERN CORRIDOR	Drawing Number MJ004008-OR-001	FILE NAME: MJ004008-OR-001_Ber_...	Rev -	Rev -	Status -

© Crown Copyright and database right (2014).
 Ordnance Survey 1000398382

T:\PROJECTS\TRAFFIC DESIGN\T2\DATA\VECS\14000008_Horsey_Roundabout\A30_Drawing