

**SOMERSET COUNTY COUNCIL**  
**THE COUNTY OF SOMERSET**  
**(ST MARY STREET/ TAUNTON ROAD AND A39 BROADWAY)**  
**(BRIDGWATER) (PROHIBITION OF LEFT AND RIGHT TURN)**  
**ORDER 2015**

THE COUNTY COUNCIL OF SOMERSET in exercise of its powers under Sections 1(1), 2(1) to (3) and 4(2) of the Road Traffic Regulation Act 1984 as amended and of all other enabling powers and after consultation with the Chief Officer of Police in accordance with Part III of Schedule 9 to the Act HEREBY MAKE THE FOLLOWING ORDER:-

1. This order shall come into operation on the 4<sup>th</sup> August 2015 and may be cited as The County of Somerset (St Mary Street/ Taunton Road and A39 Broadway) (Bridgwater) (Prohibition of Left and Right Turn) Order 2015.
2. Save as provided in Article 3 of this order no person shall cause or permit any vehicle proceeding in the road specified in column 1 of Schedule 1 to this order to make a left turn into the road specified in column 2 of the said Schedule or to cause or permit any vehicle proceeding in the road specified in column 1 of Schedule 2 to this order to make a right turn into the road specified in column 2 of the said schedule.
3. Nothing in Article 2 of this order shall apply to any vehicle being used for fire brigade, ambulance or police purposes.

GIVEN under the Common Seal of the Council this 31<sup>st</sup> day of July 2015.

THE COMMON SEAL of the )  
)  
COUNTY COUNCIL of SOMERSET )  
)  
was hereunto affixed )  
)  
in the presence of )



*S Venston*

No. in Register 27084

Authorised Officer

**SCHEDULE 1**  
**PROHIBITION OF LEFT TURN**

**Column 1**

St Mary Street/Taunton Road  
Bridgwater

**Column 2**

A39 Broadway

**SCHEDULE 2**  
**PROHIBITION OF RIGHT TURN**

**Column 1**

St Mary Street/Taunton Road  
Bridgwater


**Column 2**

A39 Broadway

**STATEMENT OF REASONS**

The purpose of the order is for avoiding danger to persons or other traffic using the road or any other road or for preventing the likelihood of any such danger arising.

**Plan to show Prohibition of Left and Right Turn from St Mary Street/Taunton Road into A39 Broadway**

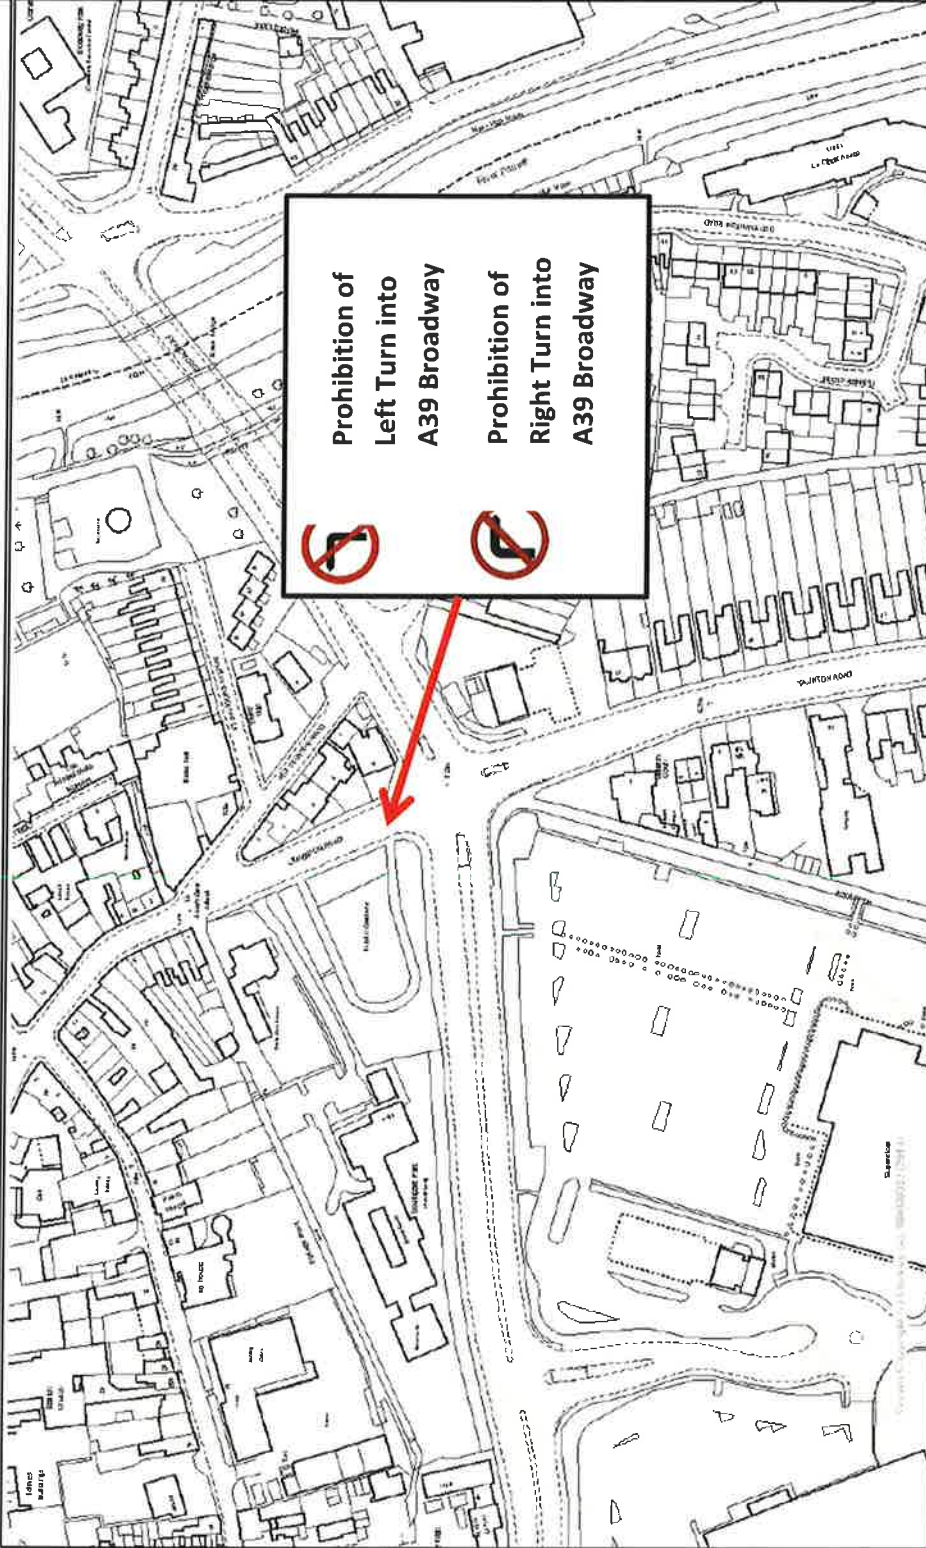

**Prohibition of  
Left Turn into  
A39 Broadway**

**Prohibition of  
Right Turn into  
A39 Broadway**

	<p>© Crown Copyright and Database Right (2014). Ordnance Survey 100038382 © SERC (2012) © GeoPerspectives</p>	<p>Date 8/6/2015 Scale 1/2000 Centre = 330008 E 136761 N</p>
--	---	--

