
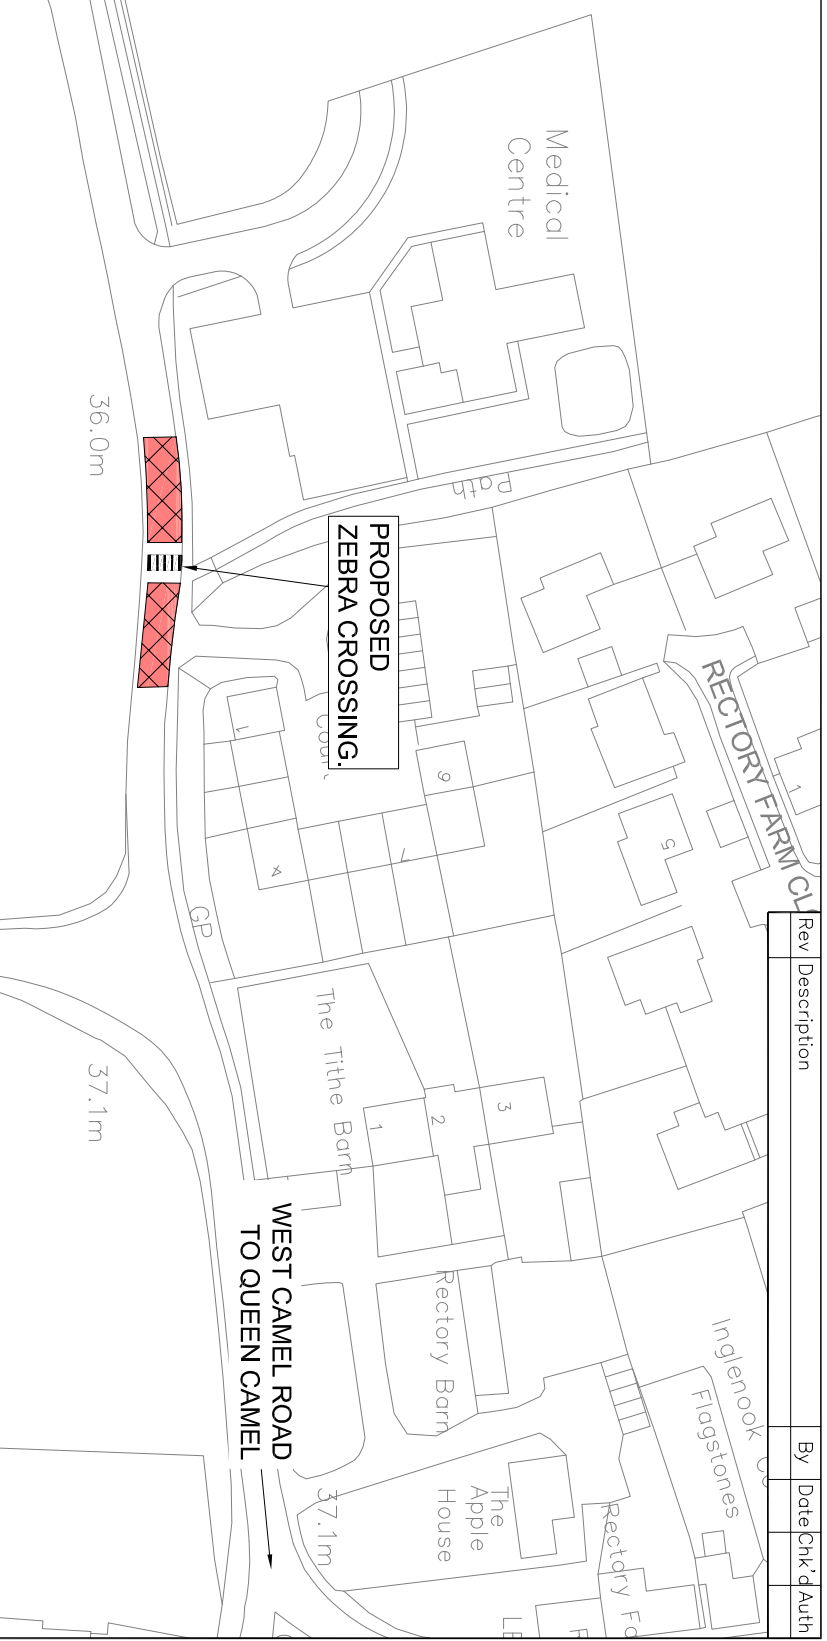


WEST CAMEL ROAD
TO WEST CAMEL

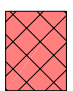

LEGEND

 **PROPOSED EXTENT OF ZEBRA CROSSING CONTROLLED ZONE (ZIG ZAGS).**

Rev	Description	By	Date	Chk'd	Auth



Somerset County Council
Traffic & Transport Development Group

County Hall
Taunton
Somerset
TA1 4DY

TEL: (0300) 123 2224
www.somerset.gov.uk

Client

SOMERSET COUNTY COUNCIL

Project

SCHOOL CROSSING WEST CAMEL ROAD QUEEN CAMEL

Title		Scale	Design CC	Check MJB	Auth MJB
ZEBRA NOTICE AND TRAFFIC ORDERS PLAN		1:1250	Date 20/08/15	Date 02/08/15	Date 20/08/15

Drawing Number	Rev	Status
12C014H 80834-HW-100	-	-

FILE NAME:
12C014H 80834-HW-100-Zebra Notice

© Crown Copyright and database right (2015).
Ordnance Survey 100038382

T:\ENGINEERING DESIGN TEAM\Queen Camel\40 CAD\41 Working Drawings