

SOMERSET COUNTY COUNCIL
THE COUNTY OF SOMERSET (DOWN LANE, HIGHER SHEPTON ROAD, EAST STREET) (SHEPTON MONTAGUE) (30 MPH SPEED LIMIT) ORDER 2016

SOMERSET COUNTY COUNCIL in exercise of its powers under Section 84 (1) and (2) of the Road Traffic Regulation Act 1984 (hereinafter referred to as “the Act of 1984”) and of all other enabling powers, and after consultation with the Chief Officer of Police in accordance with Part III of Schedule 9 to the Act of 1984, hereby makes the following Order:-

1. This Order shall come into force on the 4th day of February 2016 and may be cited as “Somerset County Council, The County of Somerset (Down Lane, Higher Shepton Road, East Street) (Shepton Montague) (30 mph Speed Limit) Order 2016”.
2. No person shall drive any motor vehicle at a speed exceeding 30 miles per hour on the lengths of road specified in the Schedule to this order.

SCHEDULE
30 mph Speed Limit

Higher Shepton Road Shepton Montague	from a point 30 metres south west of its junction with East Street for a distance of 450 metres in a north-easterly then northerly direction.
Down Lane Shepton Montague	from its junction with Higher Shepton Road for a distance of 35 meters in a north-westerly direction.
East Street Shepton Montague	from its junction with Higher Shepton Road for a distance of 122 meters in a south-easterly direction.

GIVEN under the Common Seal of the Council this 29th day of January 2016.

THE COMMON SEAL of the)
)
COUNTY COUNCIL of SOMERSET)
)
was hereunto affixed)
)
in the presence of

S Kenyon

Authorised Officer


No. in Register 27635.....






STATEMENT OF REASONS FOR PROPOSING TO MAKE THE ORDER


For avoiding danger to persons or other traffic using the road or any other road or for preventing the likelihood of any such danger arising.

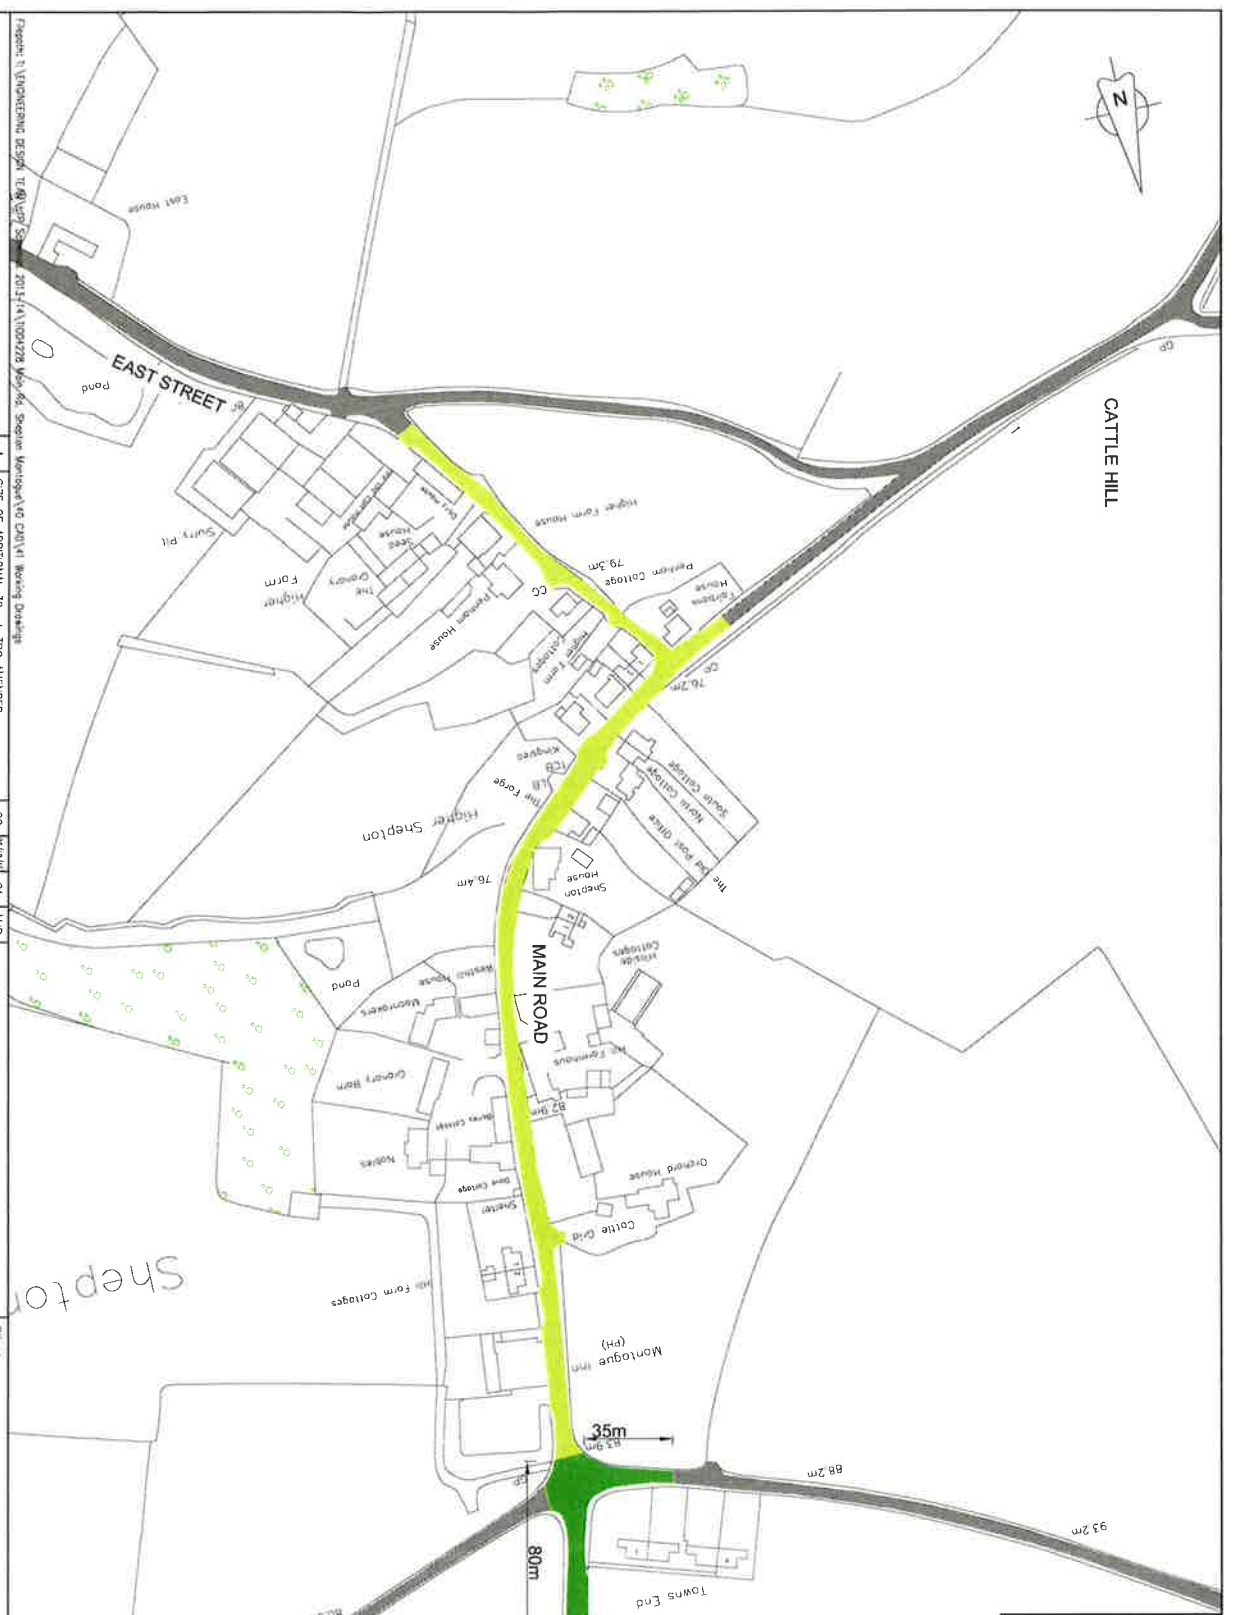




LEGEND

	Extent of existing 30mph TRO
	Extent of existing National Speed Limit TRO
	Extent of additional 30mph TRO

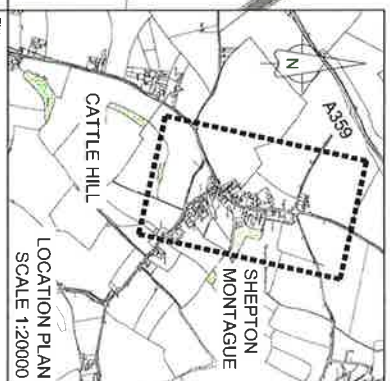

Project: 1:20000
 2014-141000228-HW-005
 Shepton Montague TPO and TRO

Rev	Description	By	Date/Chk	Auth
A	SIZE OF ADDITIONAL 30mph TRO AMENDED	CC	SA	MLB
-	-	-	-	-
-	-	-	-	-
-	-	-	-	-
-	-	-	-	-
-	-	-	-	-
-	-	-	-	-
-	-	-	-	-
-	-	-	-	-
-	-	-	-	-
-	-	-	-	-



Somerset County Council
 Traffic & Transport Development Group
 County Hall
 Taunton
 Somerset TA1 1AD
 TEL: (0300) 123 2224
 www.somerset.gov.uk

Client: SOMERSET COUNTY COUNCIL
 Project: MAIN ROAD SHEPTON MONTAGUE

File Name: T1004228-HW-005_Rev-A-TRO

Origin	Scale	Page	Drawn	Checked	Authorised	Status
1:2000	A3	30/09/15	30/09/15	01/10/15	-	-

Drawing Number: T1004228-HW-005
 Rev: A

© Crown Copyright and database right (2015), Ordnance Survey 100036362
 0 10 Millimetres 90

