



Login: Greenhalgh, Oscar
 Plot Date: 24/12/2015 09:10:31
 File Name: T:\WHT\285333_Somerset_CC\Projects\TP SIS Schemes 2014\287584BH-HHT Holway Road Holway Av\Acad\Working Drawings\287584BH-HHT - 024 Rev - (Zebra Notice Plan).dwg

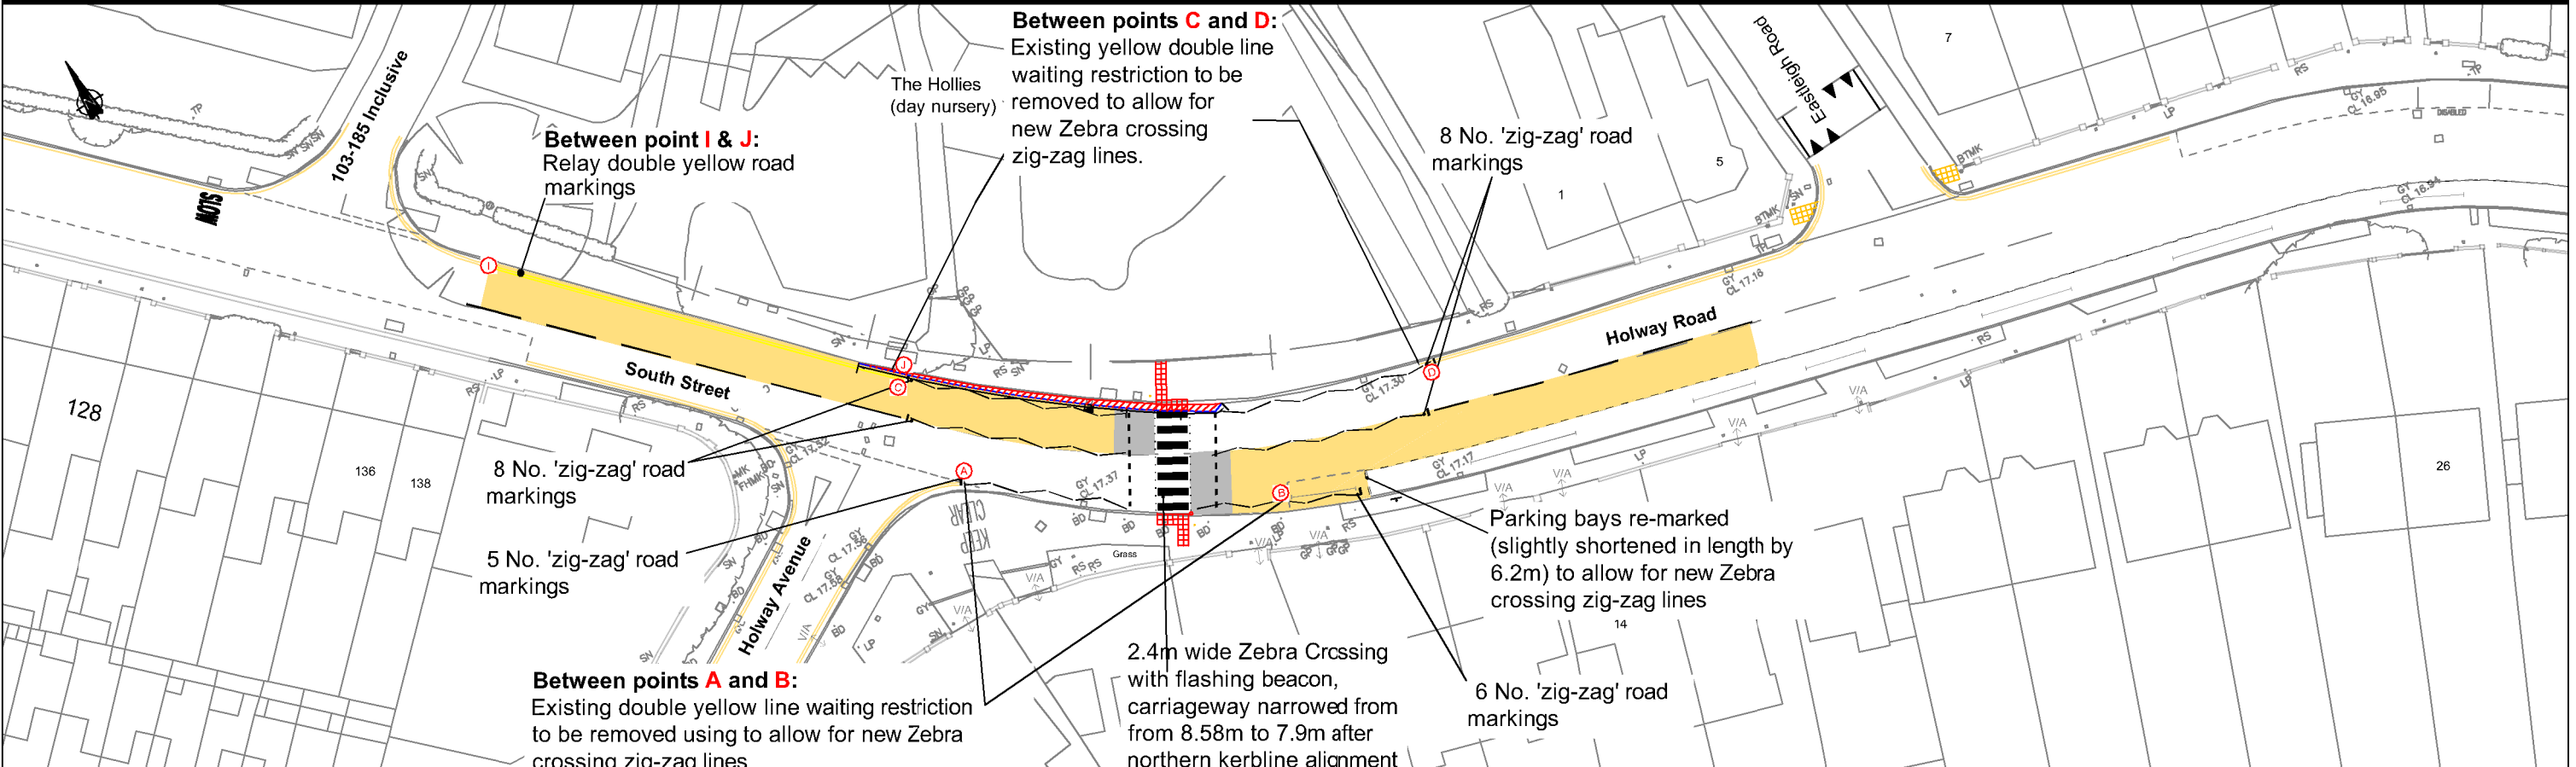

Scale 1:500

Rev	Date	Description	By	Chk	App	Notes
-	12/15	Consultation purposes	OG	SW	SW	

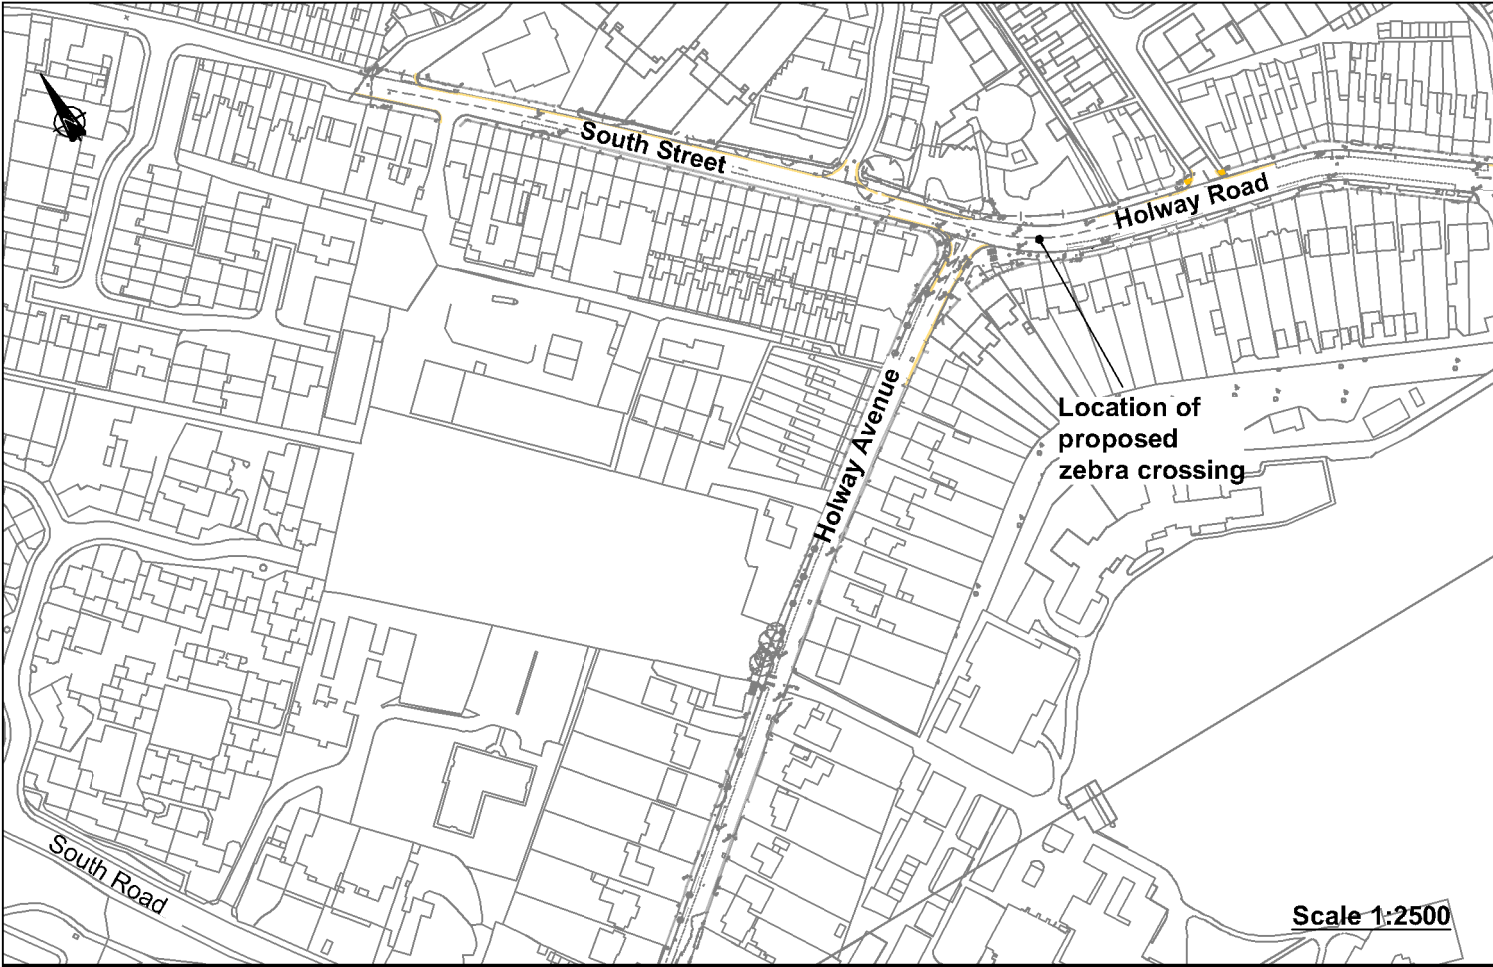

 Riverside Chambers
 Castle Street, Taunton
 Somerset TA1 4AP
 Tel: 44-(0)1823-281190

Client: Somerset CC
 SIS Schemes
 Project: TI004221 Holway Rd & Holway Avenue, Taunton- Safety Scheme

Title: Zebra Crossing
 South Street / Holway Road
 PUBLIC NOTICE
 Plan

CONSULTATION		
Drawn: OG	Checked: SW	
Designed: OG	Approved: SW	
Date: 23/12/2015	Scale: AS SHOWN	A3 Sheet: 1 of 1
Project Number: 287584BH-HHT	Drawing Number: 024	Revision: -
© Copyright WSP Parsons Brinckerhoff		