

SOMERSET COUNTY COUNCIL
(SILVER STREET, MISTERTON)
(PROHIBITION OF WAITING) ORDER 2016

THE COUNTY COUNCIL OF SOMERSET in exercise of its powers under Sections 1, 2 and 4 of the Road Traffic Regulation Act 1984 (which said Act of 1984 is hereinafter referred to as "the Act of 1984") and of all other enabling powers and after consultation with the Chief Officer of Police in accordance with Part III of Schedule 9 to the Act of 1984 HEREBY MAKES THE FOLLOWING ORDER:-

1. IN this Order: -

"disabled person's badge" has the same meaning as in the Disabled Persons (Badges for Motor Vehicles) (England) Regulations 2000;

"disabled person's vehicle" has the same meaning as in the Local Authorities' Traffic Orders (Exemption for Disabled Persons) (England) Regulations 2000; and

"parking disc" have the same meanings respectively as in the Local Authorities' Traffic Orders (Exemptions for Disabled Persons) (England) Regulations 2000;

"electronic communications apparatus" means apparatus comprised or to be comprised in an electronic communications network as defined in the Communications Act 2003;

"enactment" means any enactment whether public, general or local, and includes any order, byelaw, rule, regulation, scheme or other instrument having effect by virtue of an enactment;

"postal packet" has the same meaning as in the Postal Services Act 2000;

"provision of a universal postal service" has the same meaning as in the Postal Services Act 2000;

"relevant position" and "parking disc" have the same meaning as in the Local Authorities' Traffic Orders (Exemptions for Disabled Persons) (England) (Regulations) 2000;

"traffic sign" has the same meaning as in Section 64 of the Act of 1984; and

"universal service provider" has the same meaning as in the Postal Services Act 2000;

2. (a) a disabled persons badge in the relevant position when: -

- (i) in the case of a vehicle fitted with a front windscreen the badge exhibited thereon with the obverse side facing forwards on the near side of an immediately behind the windscreen.
- (ii) In the case of a vehicle not fitted with a front windscreen the badge is exhibited in a conspicuous position on the front nearside of the vehicle and

(b) a parking disc in the relevant position when the disc is exhibited therein with the side which shows the time facing outwards and immediately behind the windscreen or side window nearest to the kerb.

SAVE as provided in Articles 4 and 5 of this Order no person shall, except upon the direction or with the permission of a Police Constable in uniform or a Traffic Warden, or a Parking Attendant employed by the Local Authority, cause or permit any vehicle to wait on the sides of road or in the lengths of road specified in the schedule to this Order.

3. NOTHING in Article 3 of this Order shall render it unlawful to cause or permit any vehicle to wait on the side/s of road or in the length/s of road referred to therein for so long as may be necessary.

- (a) to enable a person to board or alight from the vehicle;
- (b) to enable goods to be loaded onto or unloaded from the vehicle;
- (c) to enable the vehicle, if it cannot conveniently be used for such purpose in any other road, to be used in connection with any of the following operations, namely: -
 - (i) building, industrial or demolition operations;
 - (ii) the removal of any obstruction to traffic;
 - (iii) the maintenance, improvement or reconstruction of the said sides of road or lengths of road: or
 - (iv) the laying, erection, alteration or repair in, or on land adjacent to, the said sides of the road or lengths of the road of any sewer or of any main, pipe or apparatus for the supply of gas, water or electricity or of any telecommunications apparatus as defined on the Telecommunications Act 1984.
- (d) to enable the vehicle, if it cannot be conveniently used for such purpose in any other road, to be used in the service of a local authority or a water authority in pursuance of statutory powers or duties:
- (e) to enable the vehicle to be used for the purpose of delivery or collecting postal packets as defined in Schedule 87 of the Postal Services Act 2000;
- (f) to enable the vehicle to take in petrol, oil, water or air from any garage situated on or adjacent to the said sides of road or lengths of road;
- (g) to enable the vehicle to wait at or near to any premises situated on or adjacent to the said sides of road or lengths of road for so long as such waiting is reasonably necessary in connection with any wedding or funeral or;
- (h) to enable the vehicle to be used for Fire Brigade, Ambulance or Police purposes.

4. NOTHING in Article 3 of this Order shall render it unlawful to cause or permit a disabled person's vehicle which displays in the relevant position a disabled person's badge and a parking disc (on which the driver or other person in charge if the vehicle has marked the time at which the period of waiting began) to wait on the sides of road or in the lengths of road referred to in that Article for a period not exceeding three hours (not being a period separated by an interval or less than one hour from a previous period of waiting by the same vehicle on that side of road or in that length of road).
5. THE prohibitions and restrictions imposed by the Order shall be in addition to and not in derogation from any restriction or requirement imposed by any regulation made or having effect as if made under the Act of 1984 or by or under any other enactment.
6. THIS Order shall come into operation on the 3rd March 2016 and may be cited as the Somerset County Council (Silver Street, Misterton) (Prohibition of Waiting) Order 2016.

SCHEDULE

NO WAITING AT ANY TIME

Silver Street,
Misterton
(Both Sides)

From its junction with the A356 Middle Street in a northerly direction for a distance of 9 metres.

GIVEN under the Common Seal of the Council this 26th day of February 2016

THE COMMON SEAL of the)
)
COUNTY COUNCIL of SOMERSET)
)
was hereunto affixed)
)
in the presence of)




X

Authorised Officer

No. in Register...27731.....

STATEMENT OF REASONS FOR PROPOSING TO MAKE THE ORDER


For avoiding danger to persons or other traffic using the road or any other road or for preventing the likelihood of any such danger arising.

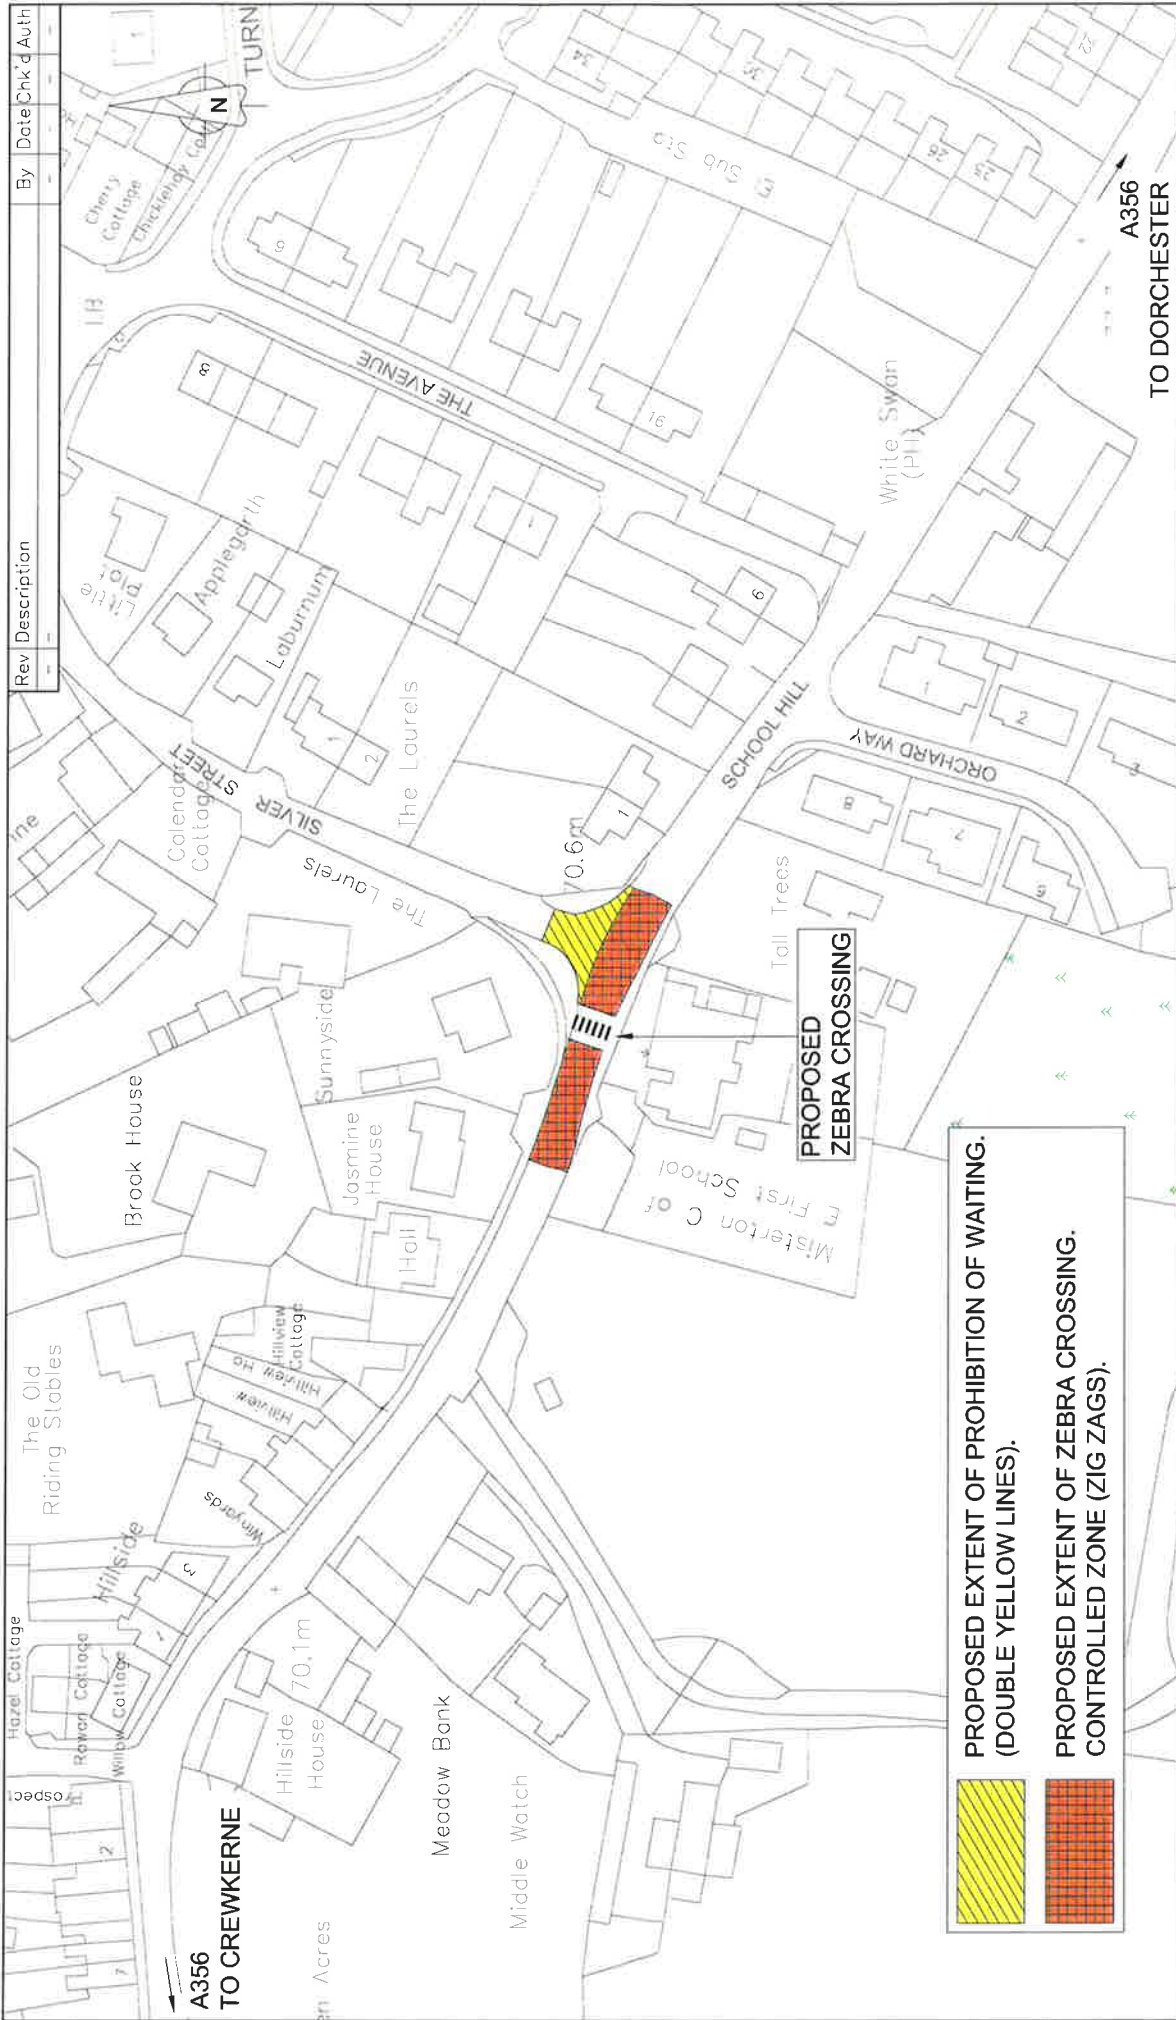

**PROPOSED EXTENT OF PROHIBITION OF WAITING.
(DOUBLE YELLOW LINES).**

**PROPOSED EXTENT OF ZEBRA CROSSING.
CONTROLLED ZONE (ZIG ZAGS).**

Rev	Description	By	Date	Chk'd	Auth

Somerset County Council Traffic & Transport Development Group  County Hall Taunton Somerset TA1 4DY TEL: (0300) 123 2224 www.somerset.gov.uk	SOMERSET COUNTY COUNCIL	ZEBRA NOTICE AND TRAFFIC ORDER PLAN	Scale 1:1250	Design AW Date 28/09/15	Check PC Date 29/09/15	Auth MJB Date 30/09/15
	Project PEDESTRIAN CROSSING MISTERTON	TRAFFIC ORDER PLAN	FILE NAME: T1004261-HW-020_Rev_ Traffic Order Plan	Drawing Number T1004261-HW-020	Rev -	Status -

© Crown Copyright and database right (2015).
 Ordnance Survey 100038382

I:\ENGINEERING DESIGN TEAM\IP Schemes 2013-14\T1004261_Misterton TM Phase 2 - Ped Crossing\RD CAD\41 Working Drawings