

SOMERSET COUNTY COUNCIL

ROAD TRAFFIC REGULATION ACT 1984
TRAFFIC MANAGEMENT ACT 2004

THE COUNTY OF SOMERSET PROHIBITION AND
RESTRICTION OF STOPPING, WAITING,
LOADING AND UNLOADING AND ON-STREET PARKING
TAUNTON DEANE 2012
(RESIDENTS PARKING AMENDMENT ORDER 2016)

Somerset County Council in exercise of its powers under Sections 1, 2, 4, 32, 35, 45, 46, 49, 53, and Part IV of Schedule 9 of the Road Traffic Regulation Act 1984 (hereinafter referred to as "the Act of 1984"), as amended; and the Traffic Management Act 2004 (hereinafter referred to as "the Act of 2004"), as amended, and all other enabling powers; and after consultation with the Chief Officer of the Police in accordance with Part III of Schedule 9 to the Act of 1984 hereby makes the following Order:-

The County of Somerset Prohibition and Restriction of Stopping, Waiting, Loading and Unloading and On-street Parking Taunton Deane Order 2012 shall be amended by the revocation of the Map Schedules specified in the First Schedule to this Order and the insertion of the Map Schedule specified in the Second Schedule to this Order.

The provisions of the following Orders are hereby revoked but only in so far as they are affected by the restrictions imposed by this order.

TAUNTON DEANE ORDER 2012
TAUNTON DEANE ORDER 2012 AMENDMENT NO 1
TAUNTON DEANE ORDER 2012 AMENDMENT NO 2
TAUNTON DEANE ORDER 2012 AMENDMENT NO 3
TAUNTON DEANE ORDER 2012 AMENDMENT NO 4
TAUNTON DEANE ORDER 2012 AMENDMENT NO 5
TAUNTON DEANE ORDER 2012 AMENDMENT NO 6

The effect of the Order shall be:-

NO WAITING AT ANY TIME

Middle Street, Taunton (North West side)	From the junction with Canon Street for a distance of 155 metres in a south westerly direction
Middle Street, Taunton (south east side)	From the junction with Canon Street for a distance of 23 metres in a south westerly direction.

Lower Middle Street, Taunton (North side)	From the bend with Middle Street for a distance of 5 metres in a north westerly direction.
-----------------------------------------------------	--------------------------------------------------------------------------------------------

RESIDENT PERMIT HOLDERS ONLY
MON-SAT 8AM – 6PM

Middle Street, Taunton (south east side)	From a point 23 metres south west of the junction with Canon Street for a distance of 100 metres in a south westerly direction
----------------------------------------------------	---

This Order shall come into operation on the 28th April 2016, and may be cited as The County of Somerset Prohibition and Restriction of Stopping, Waiting Loading and Unloading and On-street Parking Taunton Deane Order 2012 (Residents Parking Amendment Order 2016)

Dated 22nd April 2016

THE COMMON SEAL of the
COUNTY COUNCIL of SOMERSET
was hereunto affixed
in the presence of

)
)
)
)
)
)
)



X

[Signature]
Authorised Officer

No. in Register 27921

FIRST SCHEDULE


Map Schedules to be revoked	Date
EI141	8th June 2012
EI142	8th June 2012

SECOND SCHEDULE

Map Schedules to be included	Date
EI141	31st March 2016
EI142	31st March 2016

STATEMENT OF REASONS FOR PROPOSING TO MAKE THE ORDER

To avoid danger to persons or other traffic using the road or any other road or for preventing the likelihood of any such danger arising, or to preserve or improve amenities of the area through which the roads run.

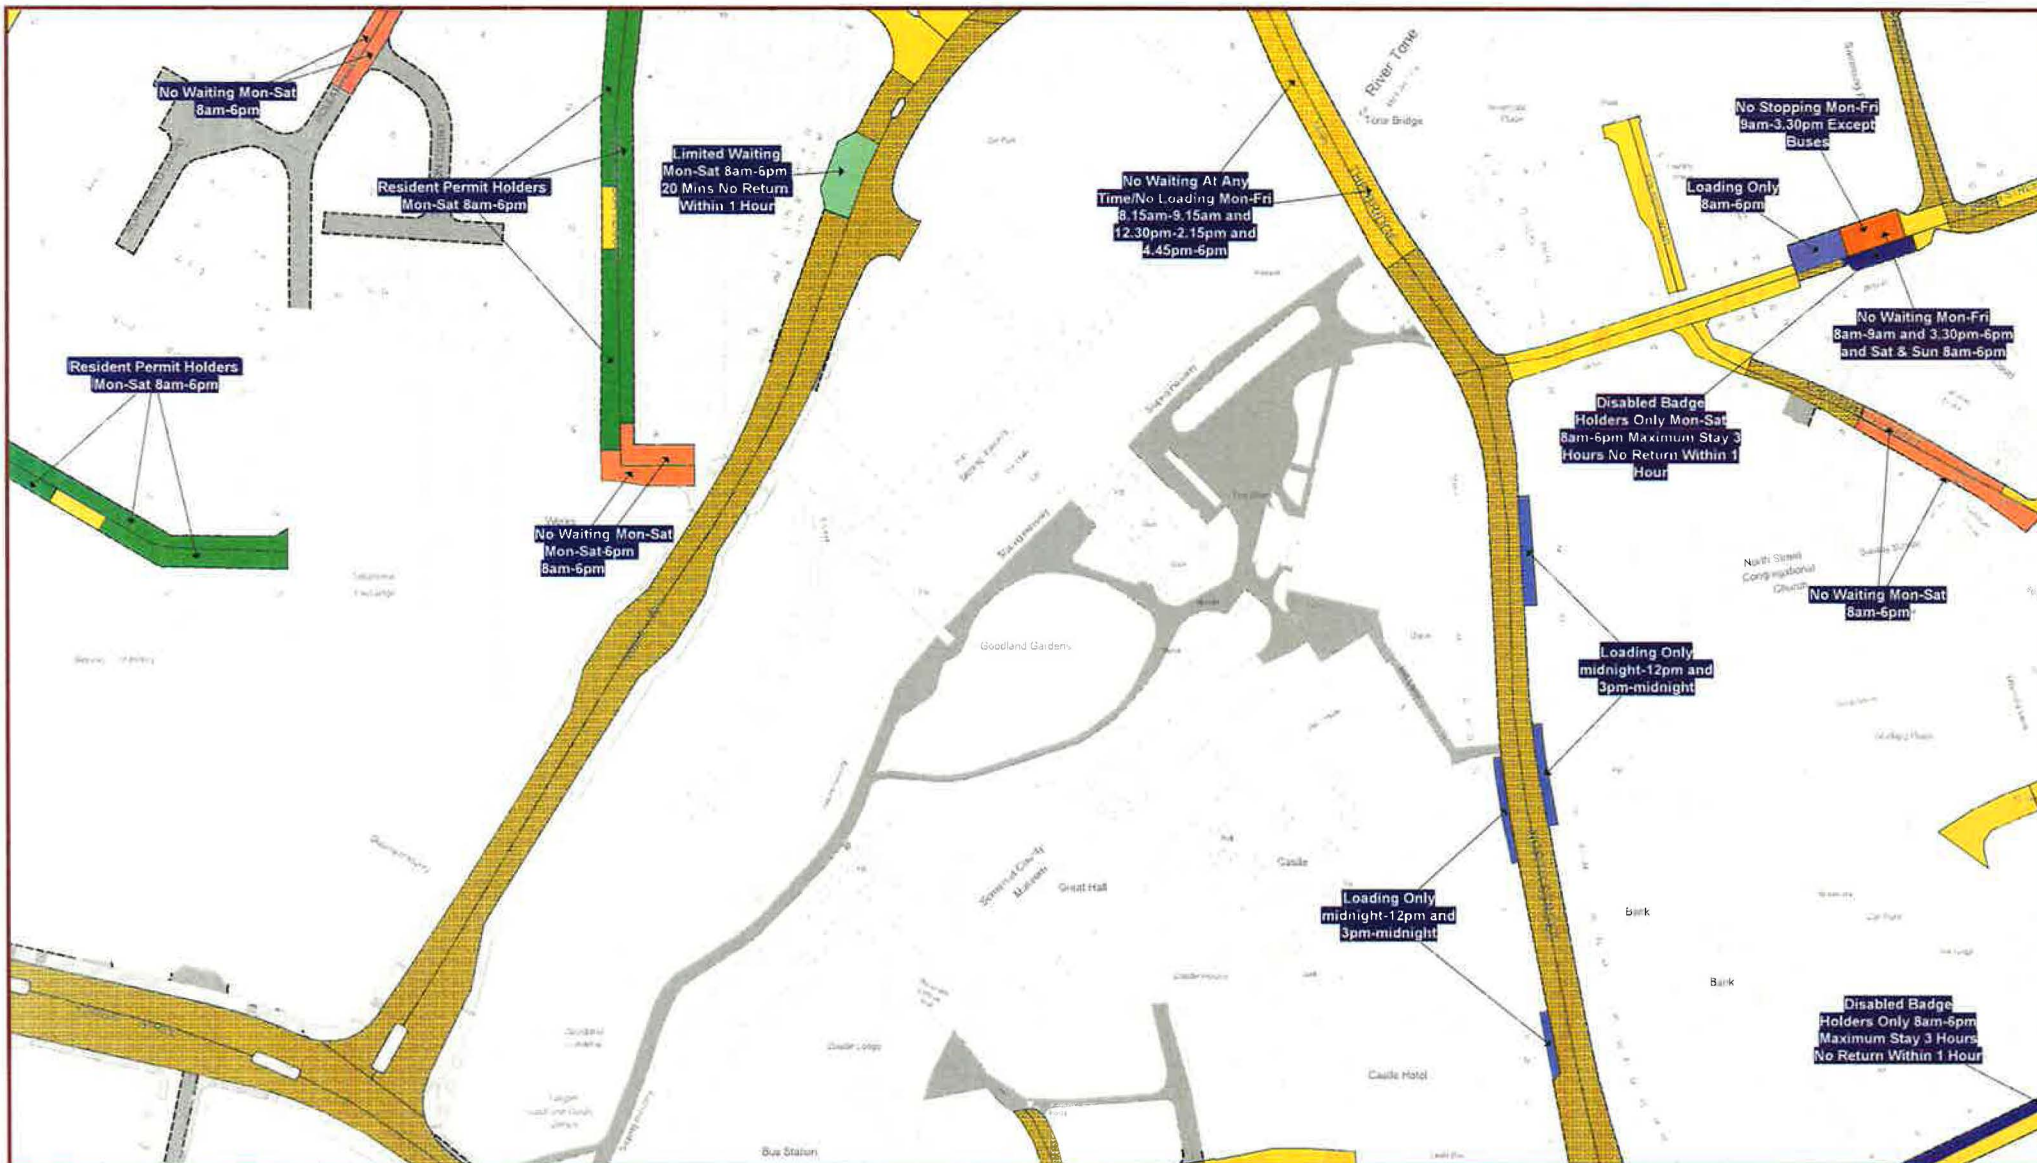

Somerset County Council
County Hall Taunton
Somerset TA1 4DY

WWW.SOMERSET.GOV.UK



**THE COUNTY OF SOMERSET - PROHIBITION
AND RESTRICTION OF STOPPING,
WAITING, LOADING AND UNLOADING AND
ON-STREET PARKING TAUNTON DEANE 2012
(RESIDENTS PARKING AMENDMENT ORDER 2016)**

This map is based upon Ordnance Survey material with the permission of Ordnance Survey on behalf of HMSO Crown copyright and database right (2016). All rights reserved. Licence number 100038382

Key to TRO Restriction Types


	No Waiting At Any Time		Loading Only		Multiple Restrictions
	No Waiting		Limited Waiting		
	No Waiting At Any Time / No Loading At Any Time		Disabled Badge Holders Only		
	No Waiting At Any Time / No Loading		Payment Parking		
	No Waiting / No Loading		Resident Permit Holders Only		
	No Stopping		24 Hour Clearway		



SCALE 1 : 1250 at A3

DATE 31/03/2016

MAP Tile Ref: EI141

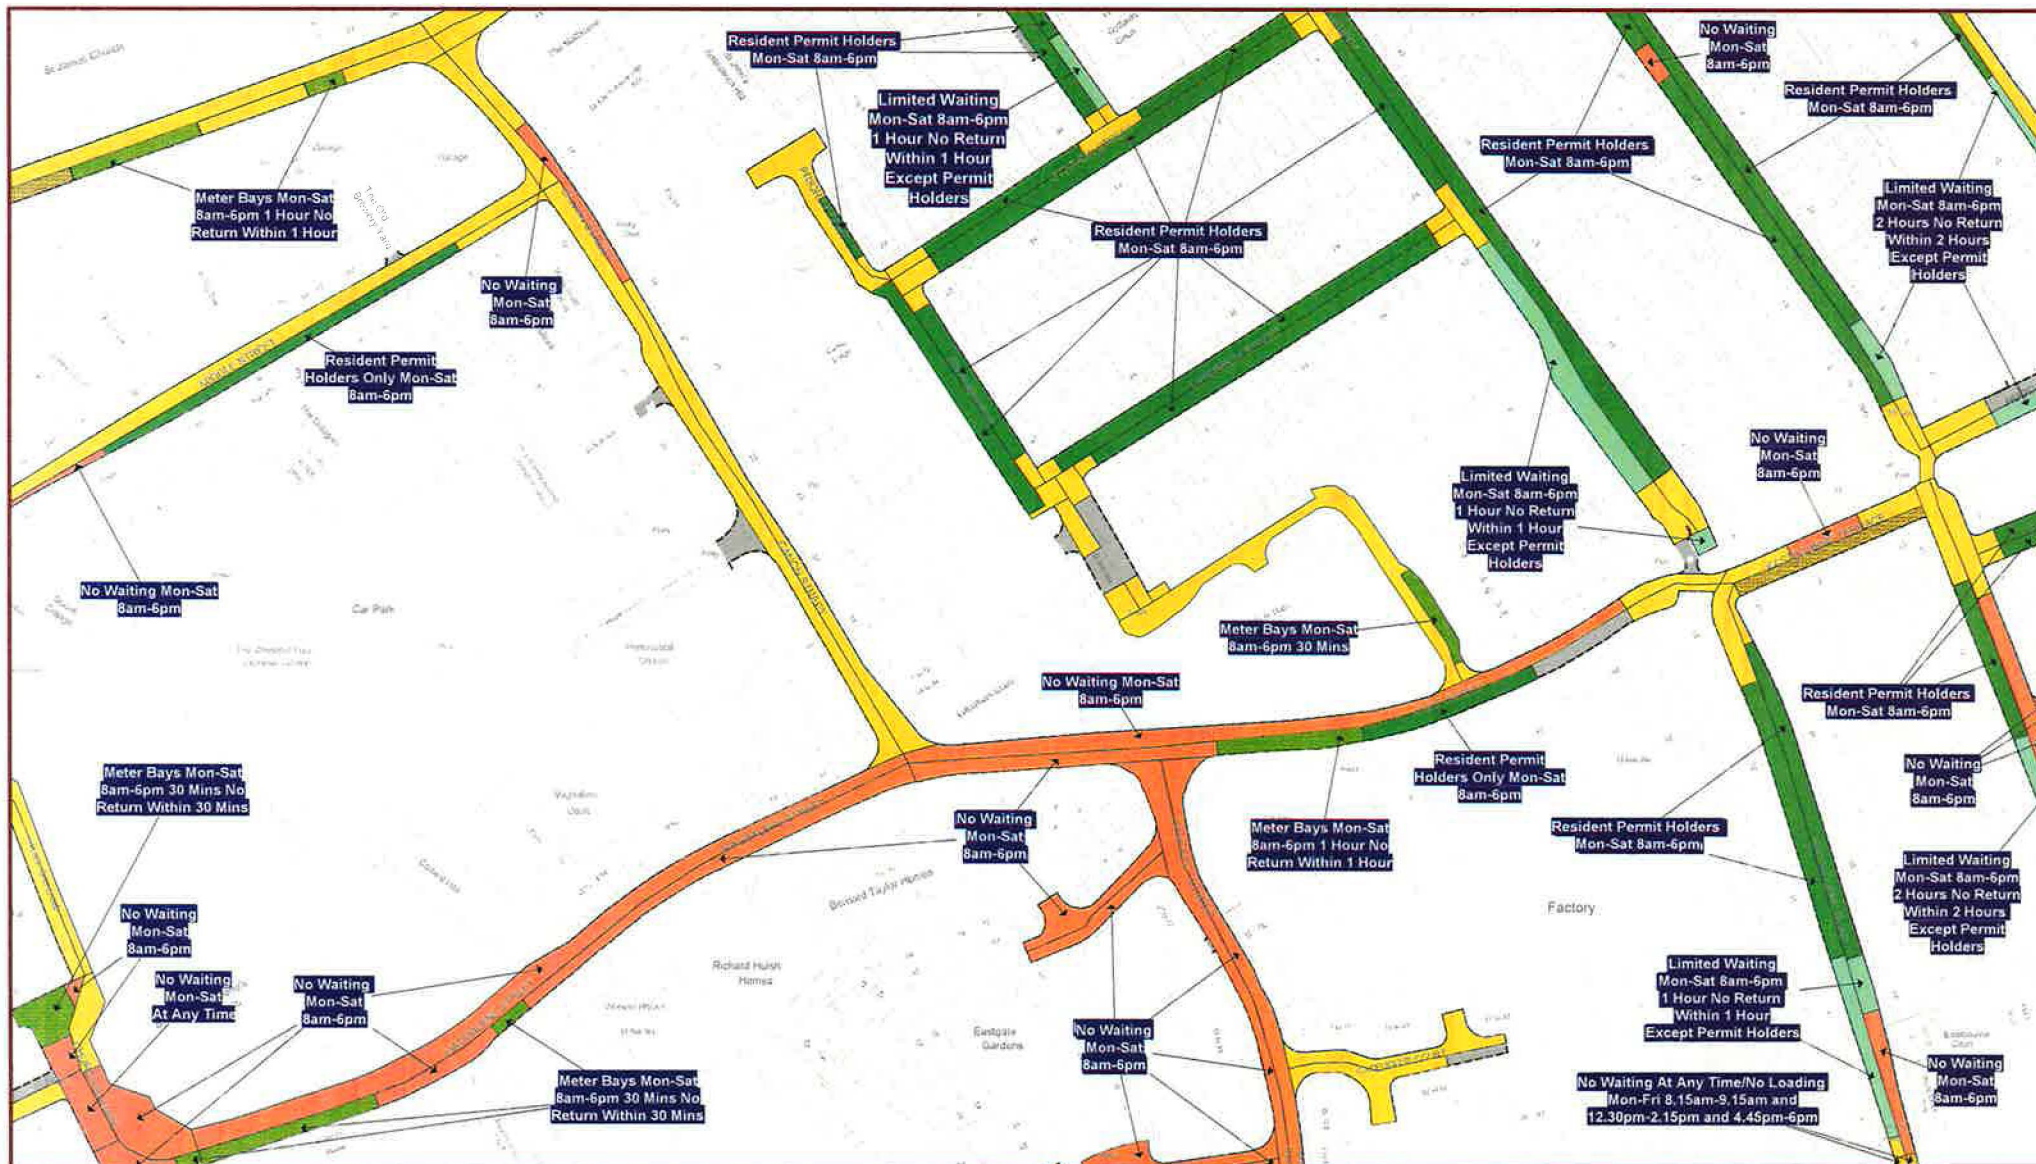

Somerset County Council
County Hall Taunton
Somerset TA1 4DY

WWW.SOMERSET.GOV.UK



**THE COUNTY OF SOMERSET - PROHIBITION
AND RESTRICTION OF STOPPING,
WAITING, LOADING AND UNLOADING AND
ON-STREET PARKING TAUNTON DEANE 2012
(RESIDENT PARKING AMENDMENT ORDER 2016)**

This map is based upon Ordnance Survey material with the permission of Ordnance Survey on behalf of HMSO Crown copyright and database right (2016). All rights reserved. Licence number 100038382.

Key to TRO Restriction Types

	No Waiting At Any Time		Loading Only		Multiple Restrictions
	No Waiting		Limited Waiting		
	No Waiting At Any Time / No Loading At Any Time		Disabled Badge Holders Only		
	No Waiting At Any Time / No Loading		Payment Parking		
	No Waiting / No Loading		Resident Permit Holders Only		
	No Stopping		24 Hour Clearway		



SCALE 1 : 1250 at A3

DATE	31/03/2016
------	------------

MAP Tile Ref: E1142