

**SOMERSET COUNTY COUNCIL**  
**(BRIDGWATER ROAD, MONKTON HEATHFIELD)**  
**(NO WAITING AT ANY TIME) ORDER 2016**

SOMERSET COUNTY COUNCIL in exercise of its powers under Sections 1, 2 and 4 of the Road Traffic Regulation Act 1984, as amended, and after consultation with the Chief Officer of Police in accordance with Part III of Schedule 9 to the Act of 1984 HEREBY MAKES THE FOLLOWING ORDER:-

1. This Order shall come into operation on the 18<sup>th</sup> August 2016 and may be cited as the "Somerset County Council (Bridgwater Road, Monkton Heathfield) (No Waiting at Any Time) Order 2016".
2. Save as provided in Article 3 of this Order no person shall, except upon the direction or with the permission of a Police Officer in uniform or a Civil Enforcement Officer, or a Parking Attendant employed by the Local Authority, cause or permit any vehicle to wait on the sides of road or in the lengths of road specified in the schedule to this Order.
3. Nothing in Article 2 of this Order shall render it unlawful to cause or permit any vehicle to wait on the side/s of road or in the length/s of road referred to therein for so long as may be necessary:
  - (a) to enable a person to board or alight from the vehicle;
  - (b) to enable goods to be loaded onto or unloaded from the vehicle;
  - (c) to enable the vehicle, if it cannot conveniently be used for such purpose in any other road, to be used in connection with any of the following operations, namely: -
    - (i) building, industrial or demolition operations
    - (ii) the removal of any obstruction to traffic
    - (iii) the maintenance, improvement or reconstruction of the said sides of road or lengths of road, or
    - (iv) the laying, erection, alteration or repair in, or on land adjacent to, the said sides of the road or lengths of the road of any sewer or of any main, pipe or apparatus for the supply of gas, water or electricity or of any telecommunications apparatus as defined in the Telecommunications Act 1984.
  - (d) to enable the vehicle, if it cannot be conveniently used for such purpose in any other road, to be used in the service of a local authority or a water authority in pursuance of statutory powers or duties;

- (e) to enable the vehicle to be used for the purpose of delivery or collecting postal packets as defined in Schedule 87 of the Postal Services Act 2000;
- (f) to enable the vehicle to take in petrol, oil, water or air from any garage situated on or adjacent to the said sides of road or lengths of road;
- (g) to enable the vehicle to wait at or near to any premises situated on or adjacent to the said sides of road or lengths of road for so long as such waiting is reasonably necessary in connection with any wedding or funeral or;
- (h) to enable the vehicle to be used for Fire Brigade, Ambulance or Police purposes.

4. The prohibitions and restrictions imposed by the Order shall be in addition to and not in derogation from any restriction or requirement imposed by any regulation made or having effect as if made under the Act of 1984 or by or under any other enactment.

**SCHEDULE**  
**NO WAITING AT ANY TIME**

Bridgwater Road, As shown on plan reference number 114 SK001  
Monkton Heathfield

GIVEN under the Common Seal of the Council this 12<sup>th</sup> day of August 2016

THE COMMON SEAL of the )  
 )  
COUNTY COUNCIL of SOMERSET )  
 )  
was hereunto affixed )  
 )  
in the presence of )




*[Handwritten Signature]*  
Authorised Officer

No. in Register. **283**.....

**STATEMENT OF REASONS FOR PROPOSING TO MAKE THE ORDER**

For avoiding danger to persons or other traffic using the road or any other road or for preventing the likelihood of any such danger arising.

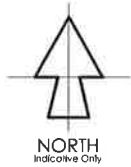


NOTES:

DO NOT SCALE from this drawing as liable to distort

Copyright of this drawing is retained by the Engineer and it must not be reproduced in whole or part without written consent

This drawing is to be read in conjunction with all other relevant Engineers, Architects and Specialists drawings and specifications

Any variations with line, level or specification of the proposed works should be reported to the Engineer prior to commencement

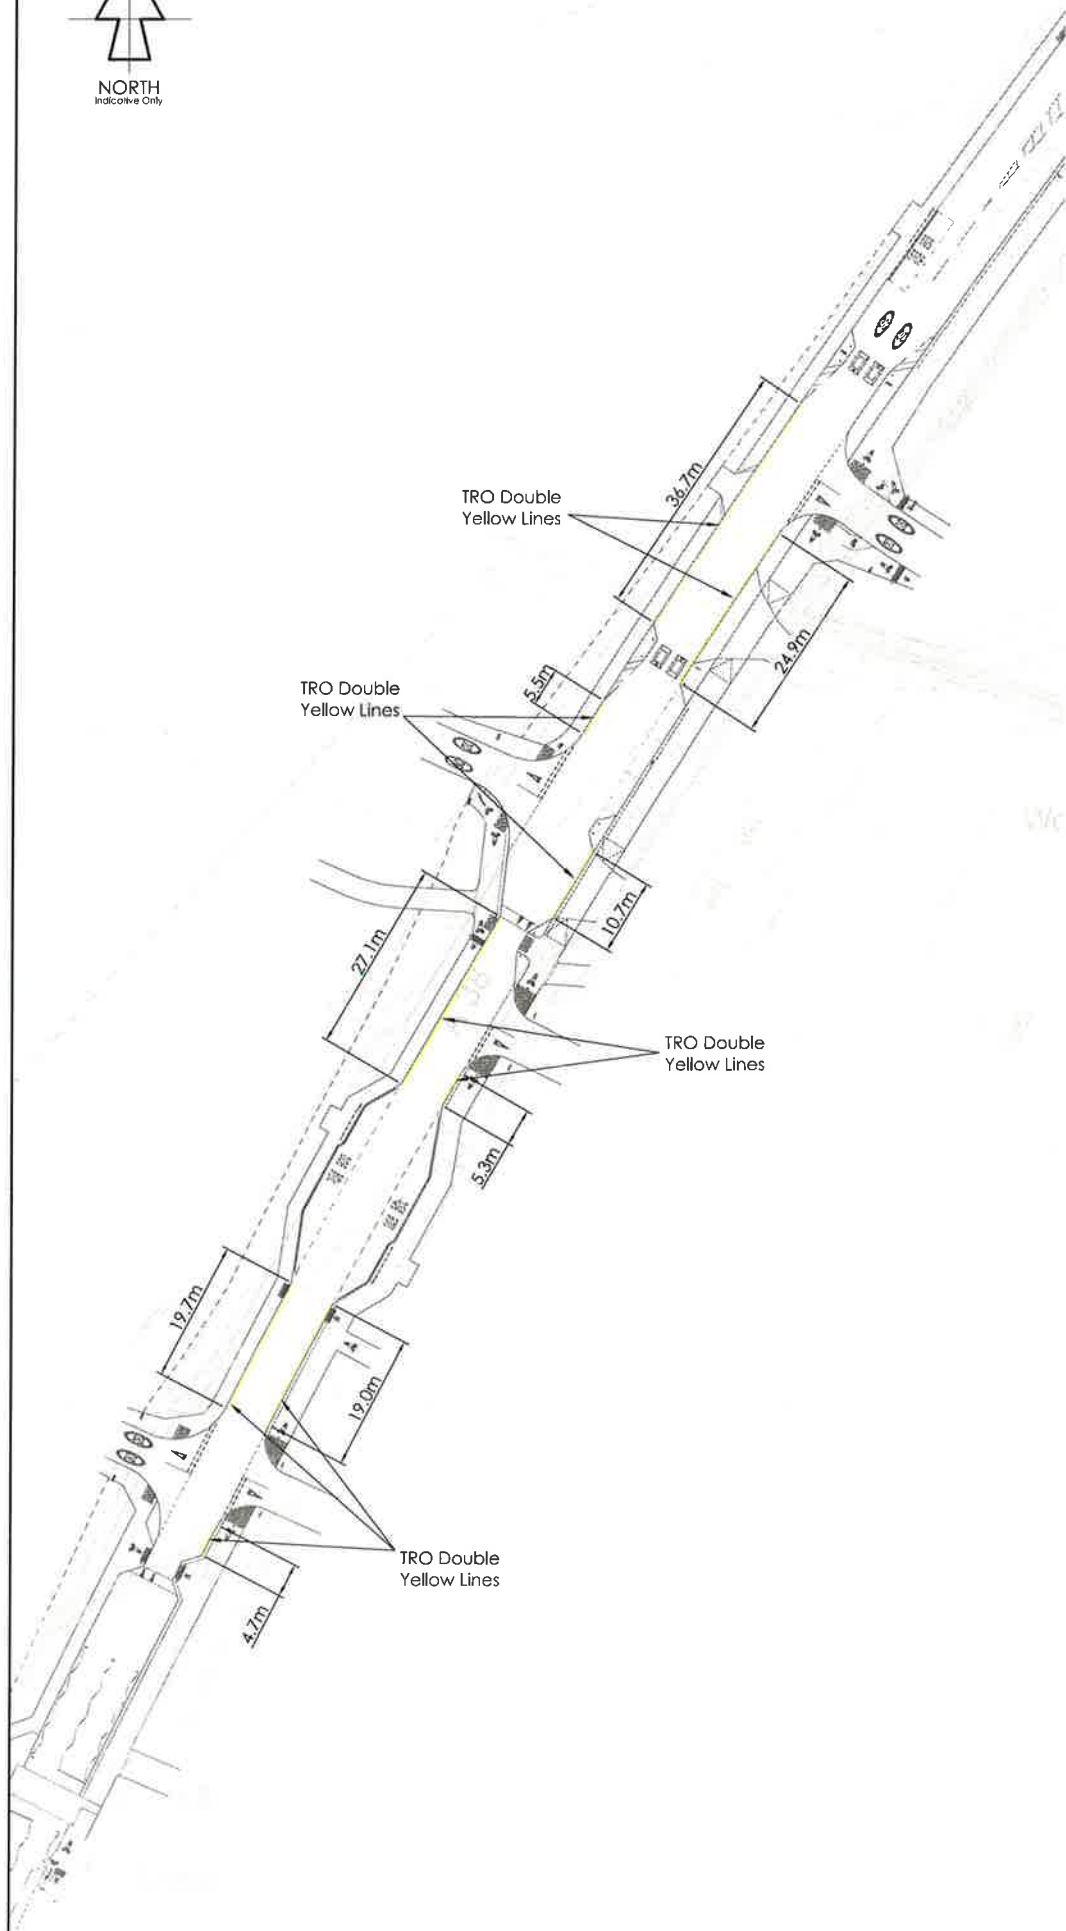

P01	29.06.16	Initial preliminary issue	DJR
Rev	Date	Description	Chk

Drawing revision denotes the following stages: P - Preliminary, T - Tender, CI - Contract Issue, C - Construction, R - Record/As Built

**PRELIMINARY**

Civil & Structural  
Chartered Engineers

Hems Court, Longbrook Street  
Exeter, Devon, EX4 6AP  
T: 01392 421600 F: 01392 422891  
sands@sands-consultants.co.uk  
www.sands-consultants.co.uk



Client:



Project title:

PROPOSED DEVELOPMENT AT  
MONKTON HEATHFIELD  
TAUNTON  
SOMERSET

Drawing title:

TRO PARKING RESTRICTIONS PLAN

Scale/Size	Date
1:500/A2	June 2016
Drawn	Checked
Iain Harison	David Rowe
Sketch/Project No.	Client/Project No.
16.05.144	-
Drawing No.	Revision
SK001	P01