



Rev	Description	By	Date	Chkd	Auth

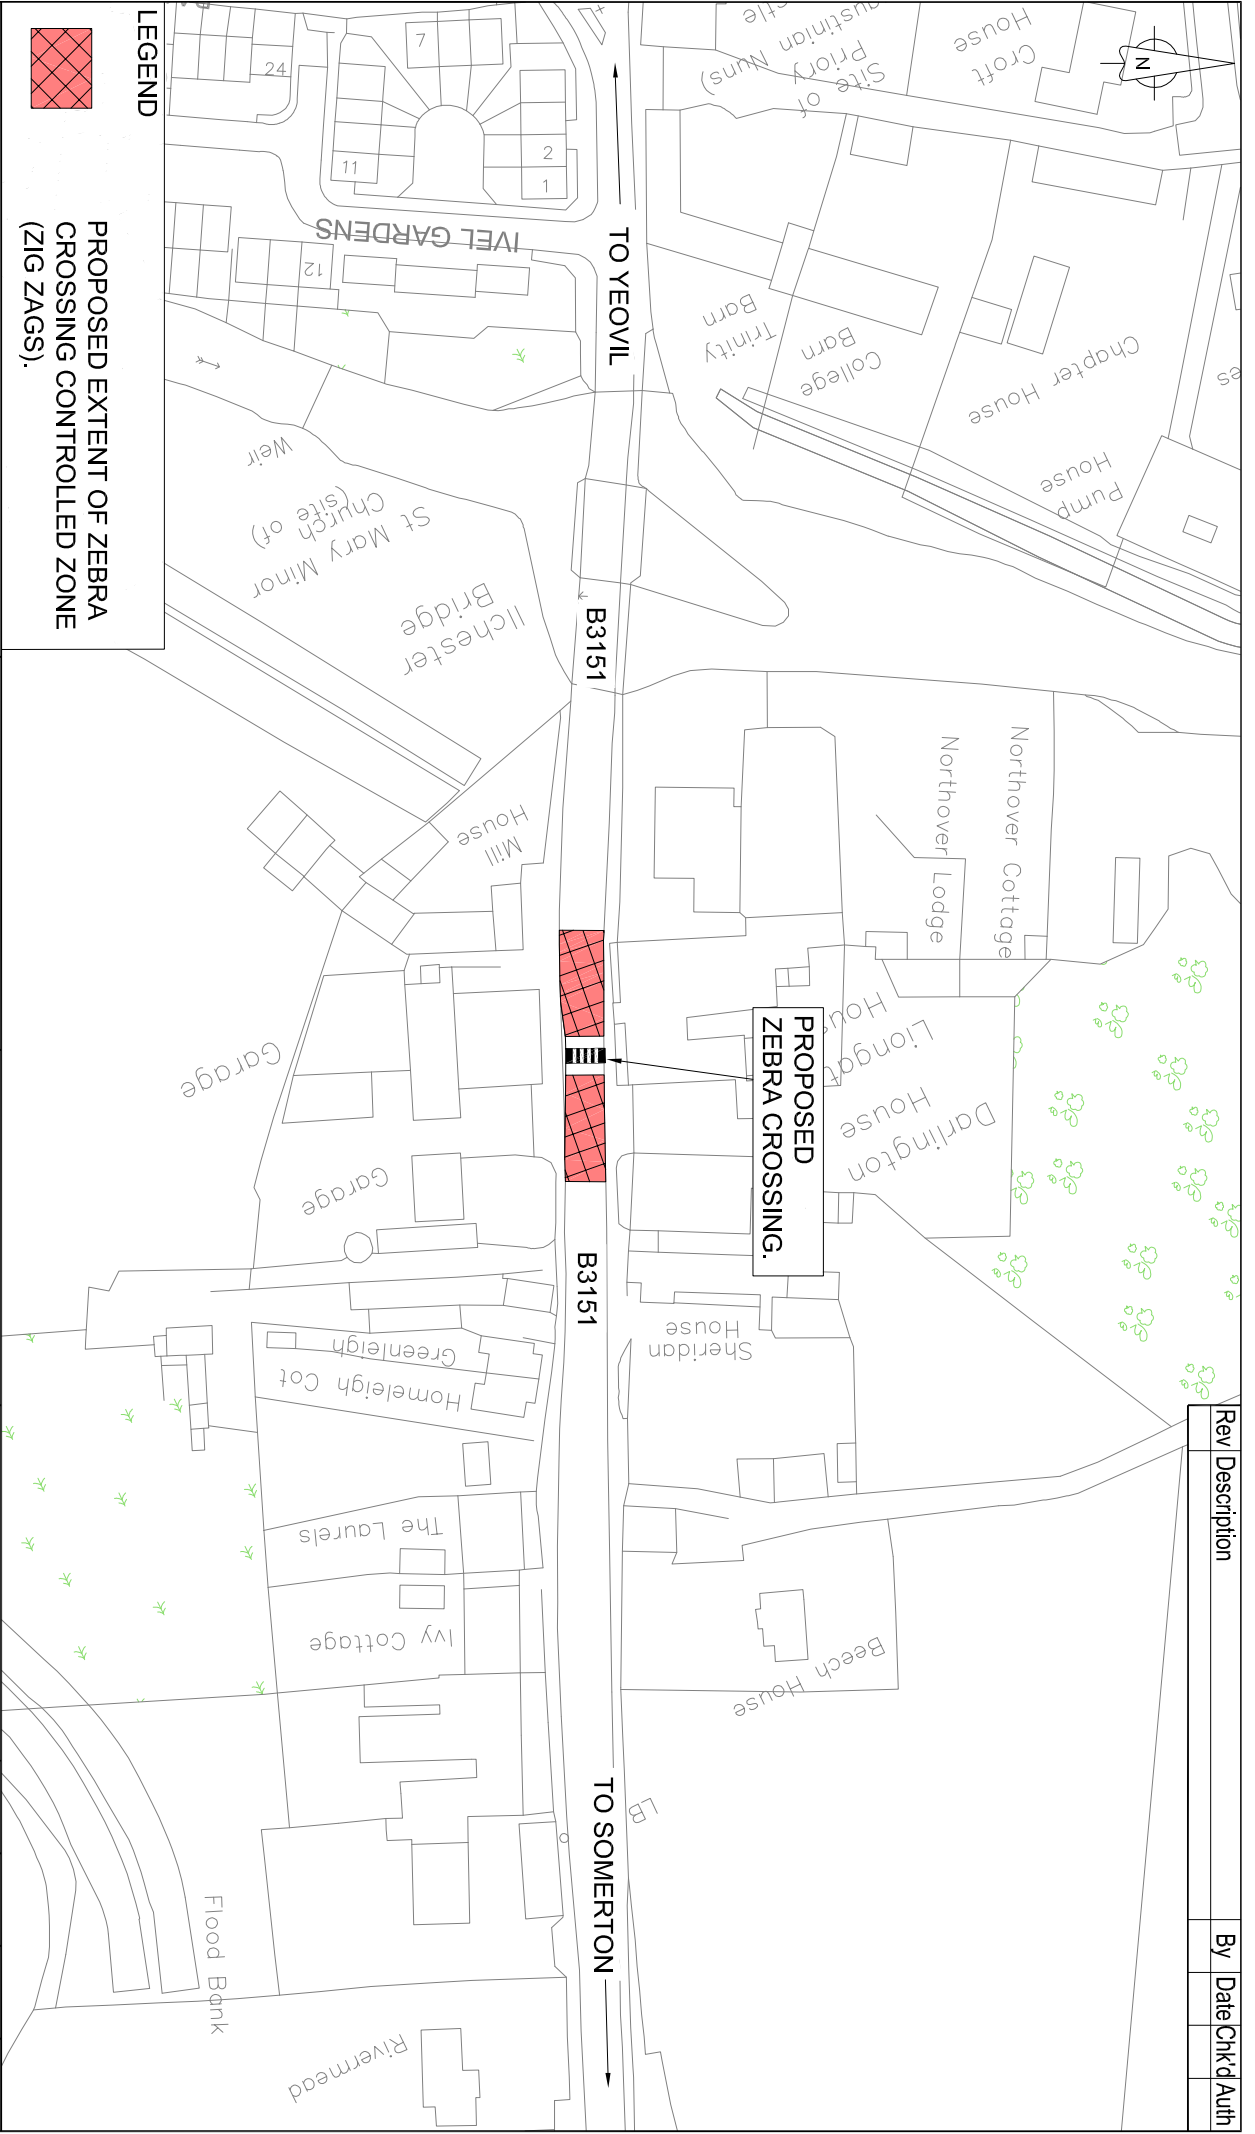

LEGEND

 **PROPOSED EXTENT OF ZEBRA CROSSING CONTROLLED ZONE (ZIG ZAGS).**



County Hall
Taunton
Somerset
TA1 4DY

TEL: (0300) 123 2224
www.somerset.gov.uk

Client

SOMERSET COUNTY COUNCIL

Project

SPEED REDUCTION ILCHESTER

Title

ZEBRA NOTICE & TRAFFIC ORDERS PLAN

Drawing Number

T1004220-HW-101

Scale	1:1250	Design CC	01/04/16	Check SA	04/04/16	Auth MJB	08/04/16
FILE NAME:	T1004220-HW-101-Zebra Notice						

© Crown Copyright and database right (2016).
Ordnance Survey 100038382