

SOMERSET COUNTY COUNCIL
(VARIOUS ROADS, NORTON ST PHILIP)
(REVOCAION OF 30 AND 40 MPH SPEED LIMIT)
(20 MPH ZONE, 30 MPH AND 40 MPH SPEED LIMIT) ORDER 2016

SOMERSET COUNTY COUNCIL in exercise of its powers under Sections 81 to 84 of the Road Traffic Regulation Act 1984 as amended hereby makes the following Order:

1. This Order shall come into force on the 1st day of December 2016 and may be cited as the "Somerset County Council (Various Roads, Norton St Philip) (Revocation of 30 and 40 mph Speed Limit) (20 mph Zone, 30 mph and 40 mph Speed Limit) Order 2016".
2. This is a revocation of the "Somerset County Council (Various Roads at Norton St Philip) (30 mph and 40 mph Speed Limit) Order 2004".
3. The provisions of any other Order are hereby revoked but only in so far as they are affected by the restrictions imposed by this order.
4. No person shall drive any motor vehicle at a speed exceeding 20 miles per hour on the lengths of road specified in Schedule 1 to this order.
5. No person shall drive any motor vehicle at a speed exceeding 30 miles per hour on the lengths of road specified in Schedule 2 to this order.
6. No person shall drive any motor vehicle at a speed exceeding 40 miles per hour on the lengths of road specified in Schedule 3 to this order.

SCHEDULE 1
20 mph Speed Limit Zone

Springfield	For its entire length
Ringwell	For its entire length
Ringwell Lane	For its entire length
The Barton	For its entire length
A366 Wells Road	From its junction with Ringwell Lane in a south westerly direction for a distance of 228 metres
Church Street	For its entire length

Vicarage Lane	For its entire length
Wellow Lane	From its junction with Ringwell Lane in a north westerly direction for a distance of 30 metres
Lyde Green Lane	For its entire length
Chevers Lane	For its entire length
North Street	For its entire length
Monmouth Paddock	For its entire length
A366 Farleigh Road	From its southernmost junction with the B3110 Bath Road in a north easterly direction for a distance of 320 metres
B3110 Bath Road	From its southernmost junction with the A366 Farleigh Road in a north westerly direction for a distance of 376 metres
Bath Road	From its junction with the A366 Farleigh Road to its junction with the B3110 Bath Road in a north westerly direction for a distance of 51 metres
Norton Grange	For its entire length
Town Barton	For its entire length
Upper Farm Close	For its entire length
Longmead Close	For its entire length
B3110 Town End / High Street	From its junction with Church Street to its junction with Tellisford Lane. A distance of 325 metres

SCHEDULE 2
30 mph Speed Limit

A366 Wells Road	From a point 228 metres south west of its junction with Ringwell Lane in a south westerly direction for a distance of 308 metres
Wellow Lane	From a point 30 metres north west of its junction with Ringwell Lane in a north westerly direction for a distance of 163 metres

B3110 Bath Road	From a point 131 metres north west of its junction with Chevers Lane in a north westerly direction for a distance of 160 metres
A366 Farleigh Road	From a point 130 metres north east of its junction with Longmead Close in a north easterly direction for a distance of 276 metres
Mackley Lane	From its junction with the B3110 Frome Road in a south westerly direction for a distance of 146 metres
B3110 Frome Road	From its junction with Mackley Lane in a south easterly direction for a distance of 440 metres
B3110 Town End / High Street	From its junction with Mackley Lane in a north westerly direction for a distance of 67 metres
Tellisford Lane	From its junction with Town End in a south easterly direction for a distance of 363 metres
Southfield	For its entire length

SCHEDULE 3
40 mph Speed Limit

A366 Farleigh Road	From a point 406 metres north east of its junction with Longmead Close in a north easterly direction for a distance of 905 metres
B3110 Bath Road	From a point 290 metres north west of its junction with Chevers Lane for a distance of 484 metres in a northerly direction
B3110 Frome Road	From a point 440 metres south east of its junction with Mackley Lane for a distance of 359 metres in a south easterly direction

SCHEDULE 4
Order Revoked

The Somerset County Council (Various Roads at Norton St Philip) (30 mph and 40 mph Speed Limit) Order 2004

GIVEN under the Common Seal of the Council this 18th day of November 2016

THE COMMON SEAL of the)
)
COUNTY COUNCIL of SOMERSET)
)
was hereunto affixed)
)
in the presence of)




S Keniston

No. in Register *28672*...

Authorised Officer

STATEMENT OF REASONS FOR PROPOSING TO MAKE THE ORDER

For avoiding danger to persons or other traffic using the road or any other road or for preventing the likelihood of any such danger arising.

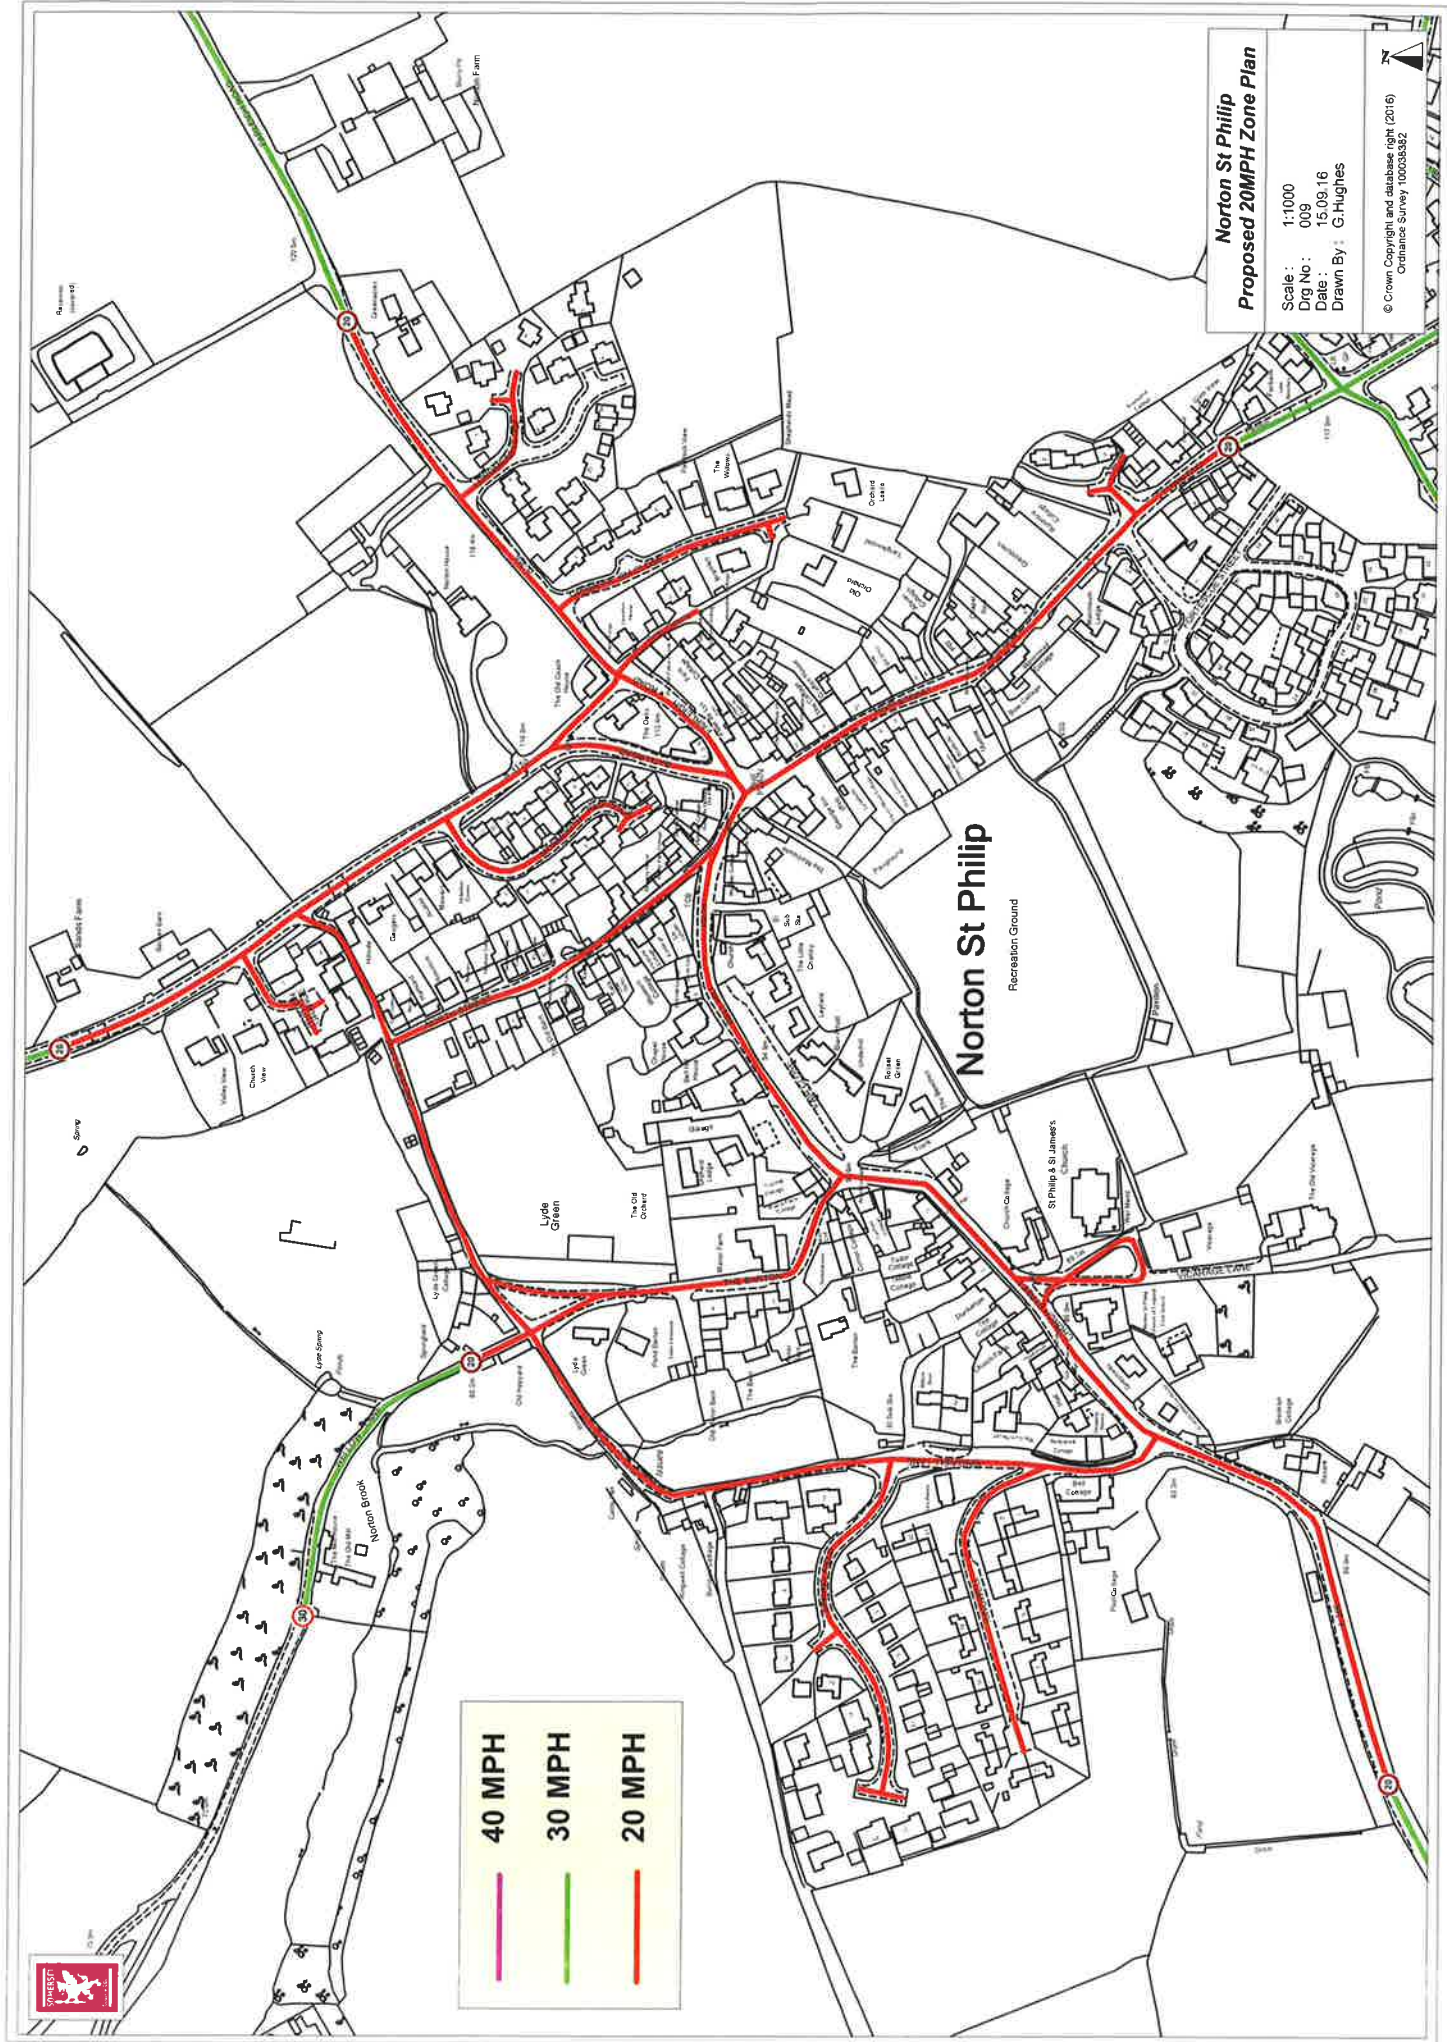


**Norton St Philip
Proposed 20MPH Zone Plan**

Scale: 1:1000
 Dwg No: 009
 Date: 15.09.16
 Drawn By: G.Hughes

© Crown Copyright and database right (2016)
 Ordnance Survey 100038382

40 MPH	30 MPH	20 MPH



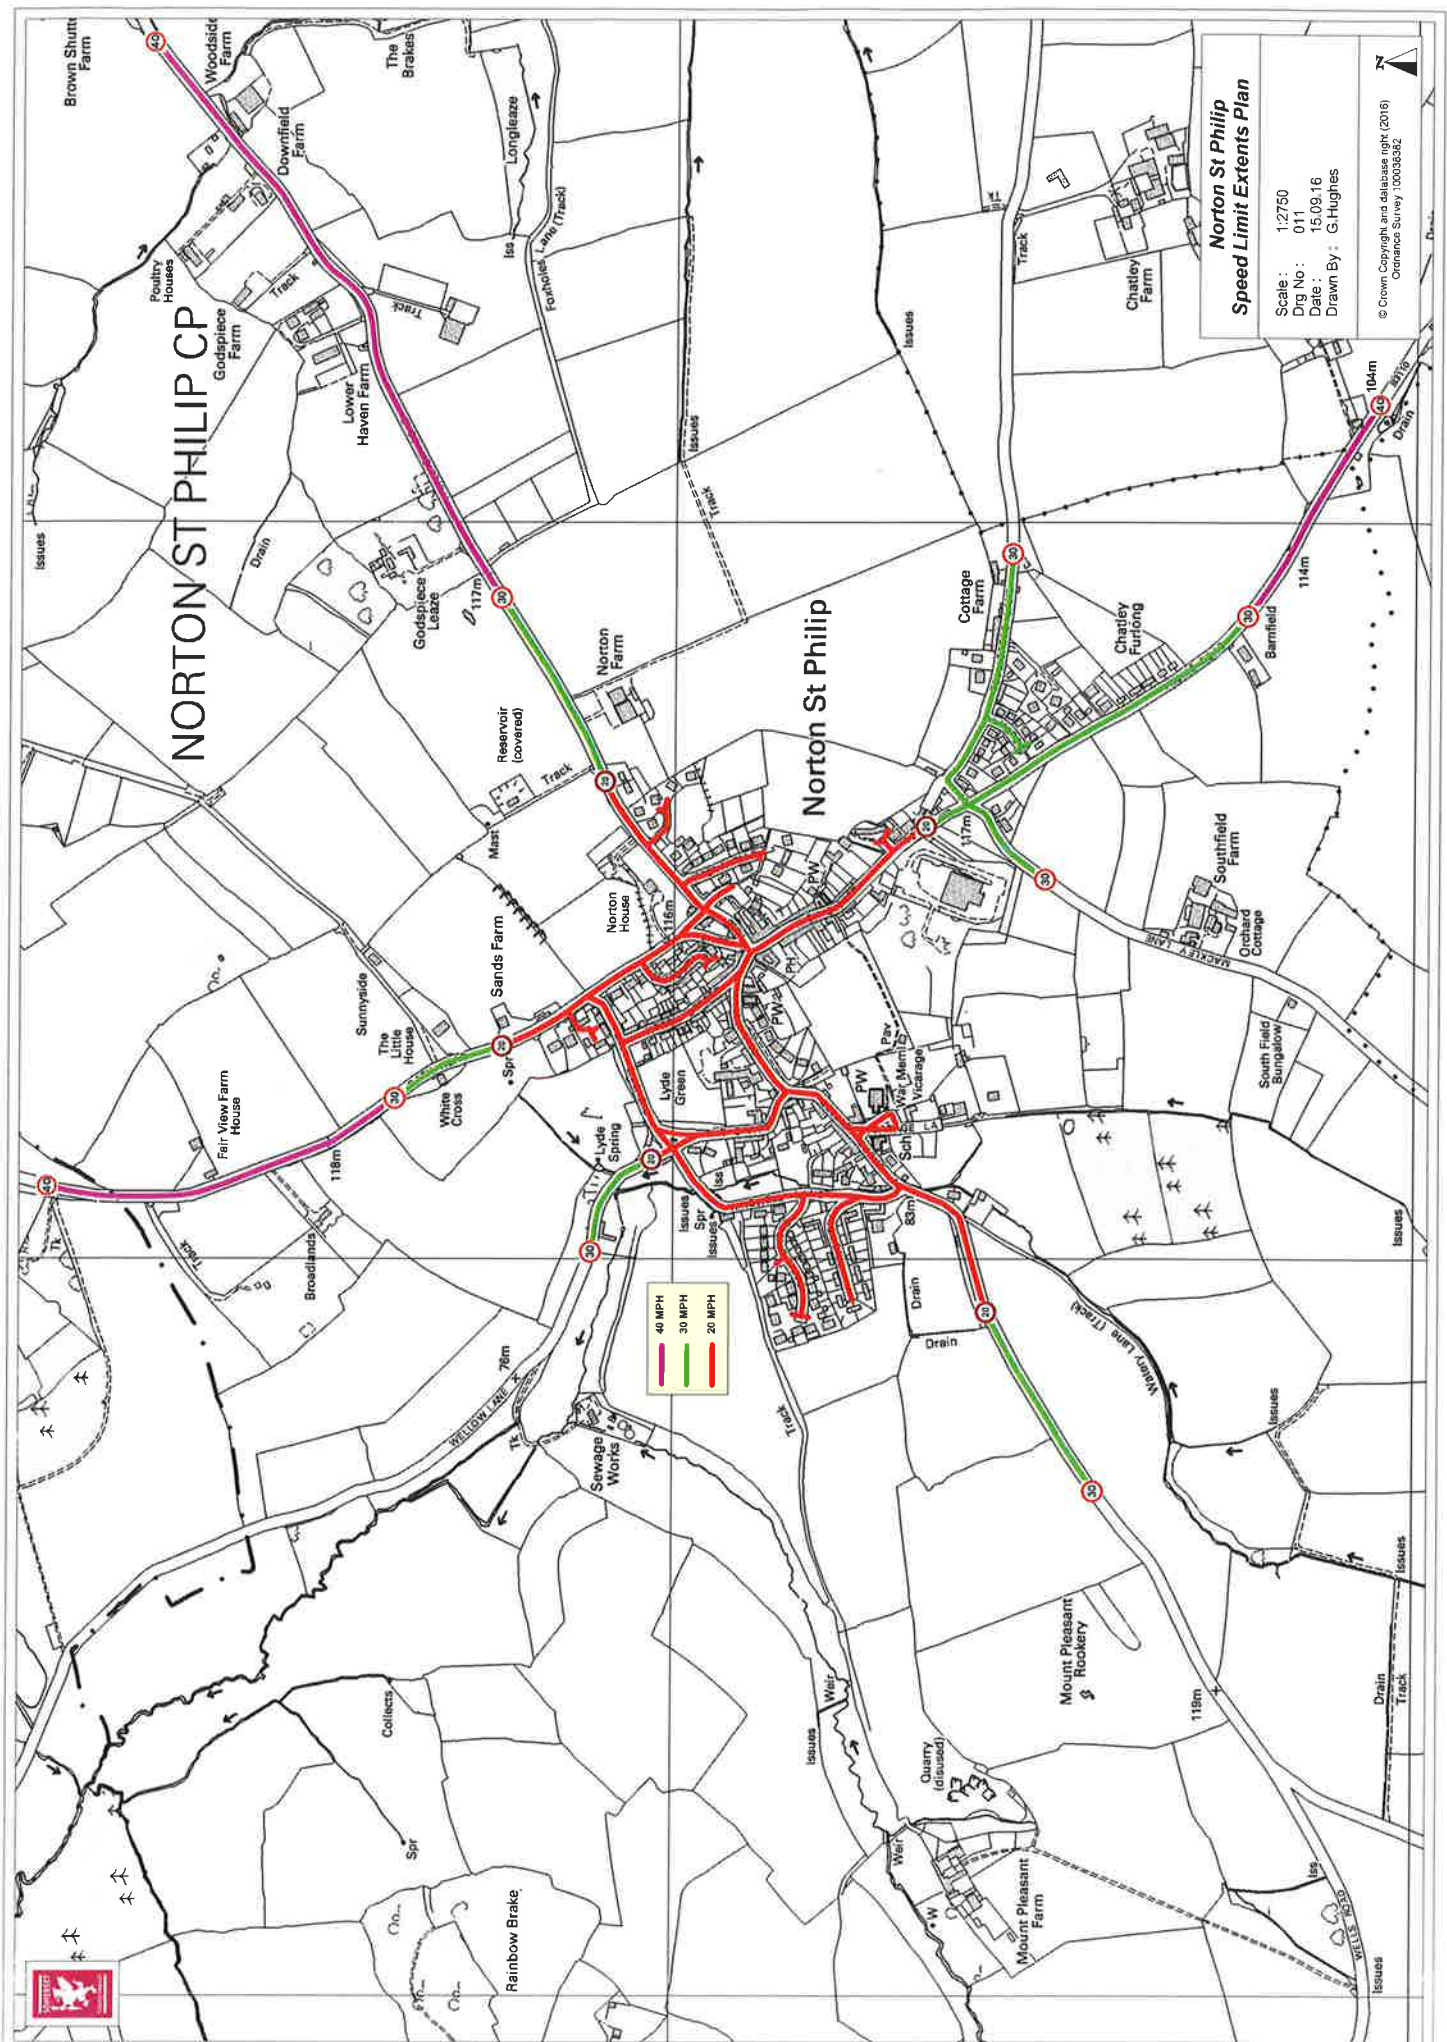

NORTON ST PHILIP CP

**Norton St Philip
Speed Limit Extents Plan**

Scale: 1:2750
 Drg No.: 011
 Date: 15.09.16
 Drawn By: G.Hughes

© Crown Copyright and database right (2016)
 Ordnance Survey 100026382

—	40 MPH
—	30 MPH
—	20 MPH

