

15/11/16

max 9th - Fri 13th Sunday

**APPLICATION FOR A TEMPORARY TRAFFIC RESTRICTION  
AT A COST OF £1000**

**1 Location**

Name of Road or right of way to be restricted Park Lane

Town / Village / Parish North Pertherton

**2 Description of section of road to be affected by order/ notice**

Start point Outside May Cottage

End point Dancing Hill

Length of Section Affected in Metres (approx): 2437

**3 Type of restriction requested**

Road or Footpath closure; speed limit, one way order, width / weight limit, etc

Road Closure

Type of order/ notice restriction- full order .....

**4 Nature of the Works:**

Rolling programme of overhead/ Underground cable works with potential duct (pipe) blockages and installation/removal of poles where needed and any necessary tree trimming

Works reference Number BC005KN1W00NPERHERTON-SF

**4a Developer Funded Schemes**

Name of Developer

Name of Scheme

Name of SCC Project Sponsor / Contact

**5 Date and proposed duration of restriction**

Start date of restriction 13<sup>th</sup> February .....

Required duration of the restriction 5 days

Hours of working- Daytime

**6 Access**

Can pedestrian access through the site be maintained

No


\* Superseded by 24/11/16 application \*

Can access for cyclists and equestrians be maintained through the site? No  
If Dismounted? No

Budget Code: / Purchase Order Number BP852GD

OK

Application Number- office use only  
RONSE

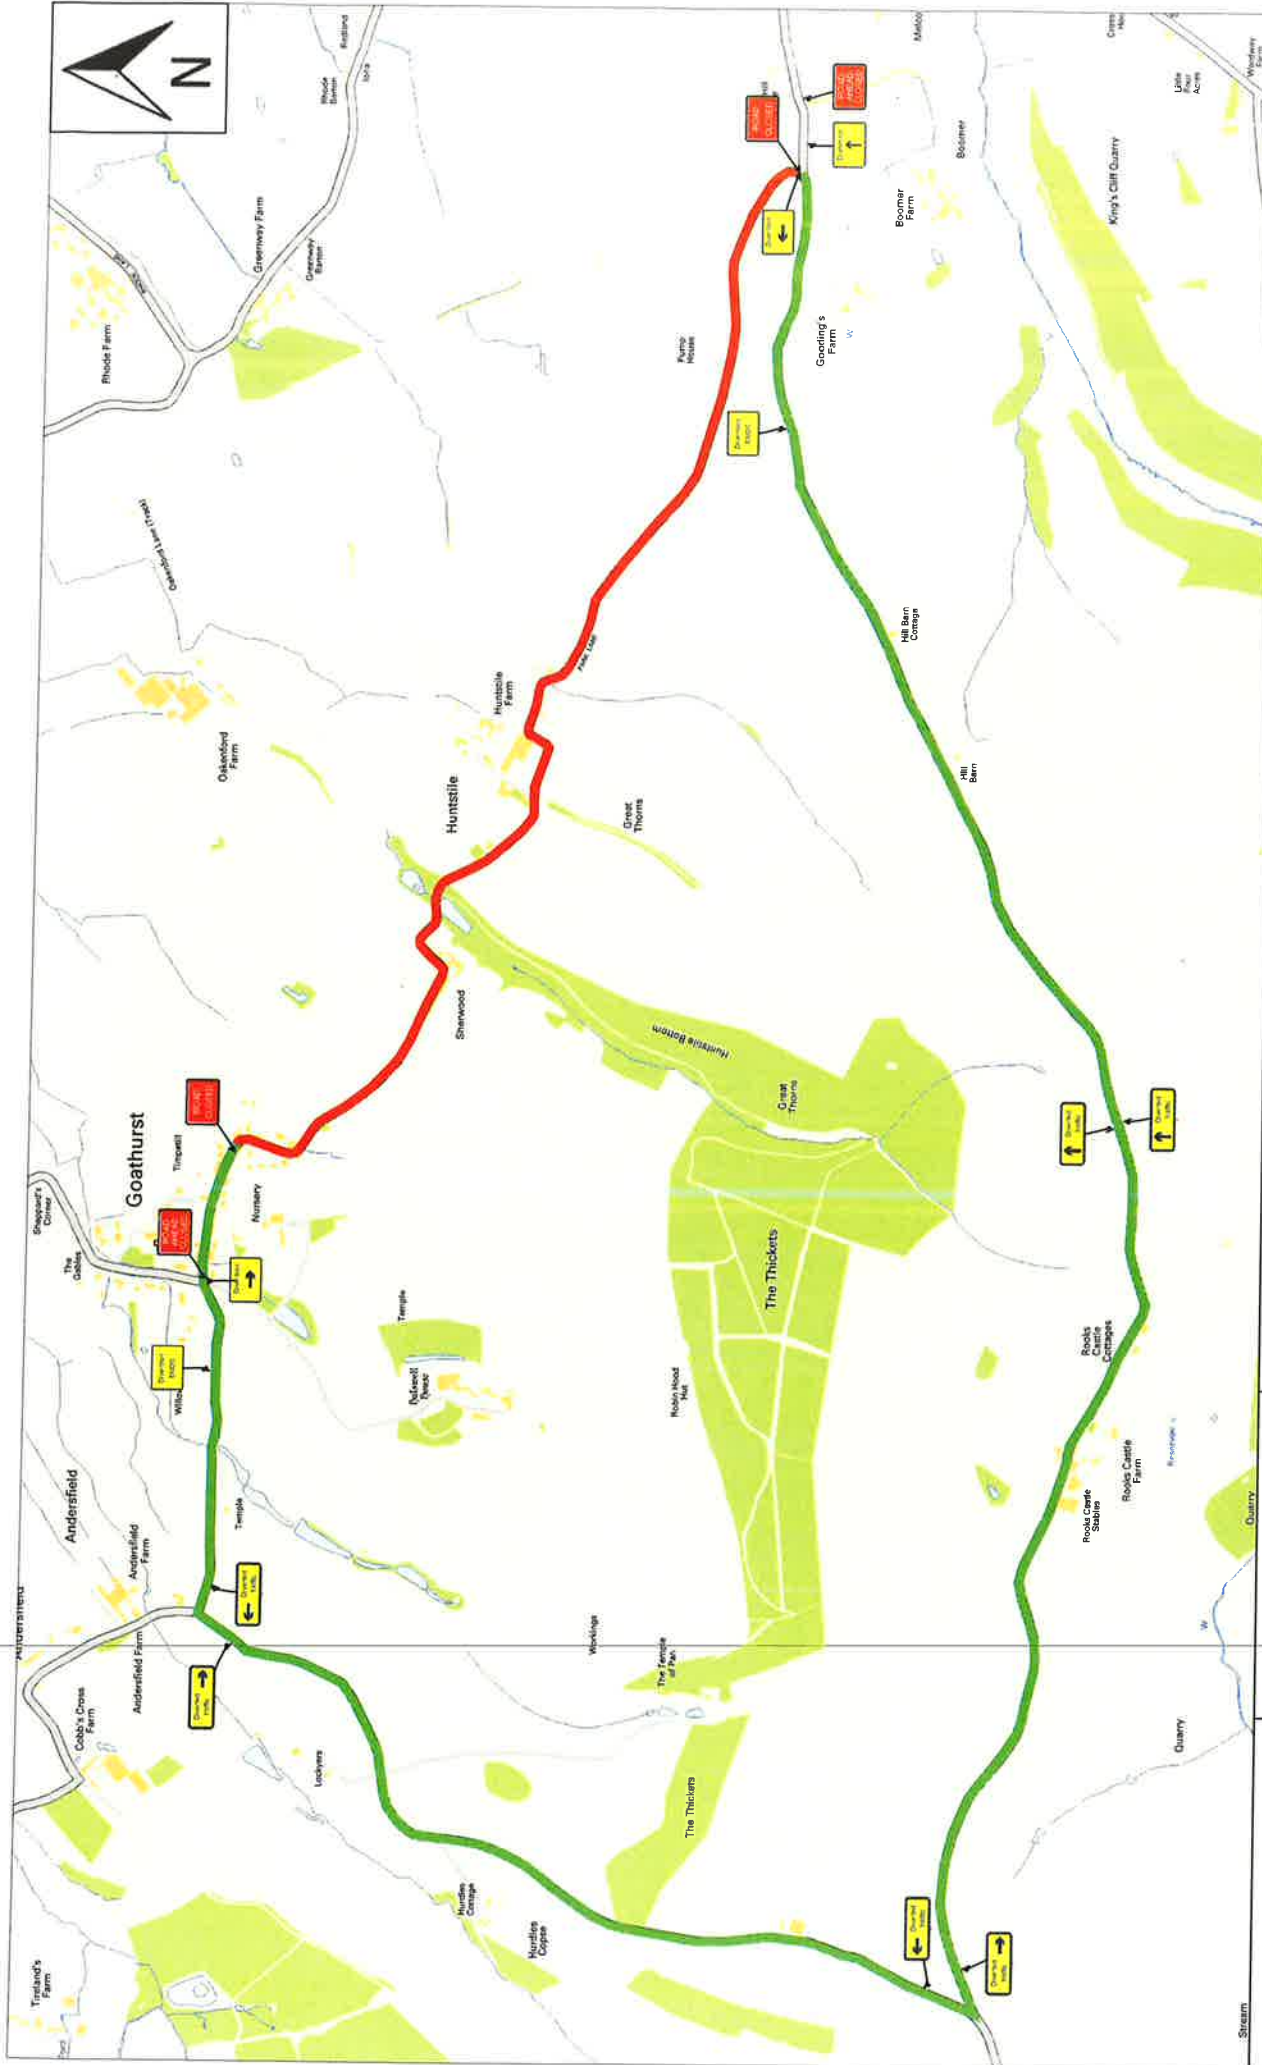

**TRAFFIC MANAGEMENT NOTES:**

- 1) All temporary traffic management shall be in accordance with Chapter 8 of the Traffic Signs Regulations and Code of Practice.
- 2) All temporary traffic management drawings remain the property of Hooke Highways Traffic Management. All temporary traffic management works will be undertaken by an approved qualified operative registered under the NHSS (National Highways Sector Scheme).
- 3) All drawings are unsealed unless stated otherwise and are schematic only.

**Drawing Notes:**  
None.

**Drawing Ref: CAD-JS-221**

This Drawing is subject to Copyright and remains the property of Hooke Highways Ltd

Hooke Highways Traffic Management Ltd  
Tel: 01934 733516  
Email: [orders@hookehighways.co.uk](mailto:orders@hookehighways.co.uk)

Produced By: **[J.S.]** Checked By: **[J.T.]**

**Key Chart:**

CAD Engineer:	J.Smart
Customer:	KN Group
Contact:	Stephen Fox
Location:	Park Lane North Pefferon
Date Drawn:	11/11/2016
TM Method Statement:	yes

**HOOKER HIGHWAYS**  
traffic management