


# Houlgate Way, Axbridge - Proposed Double Yellow Lines shown in Red

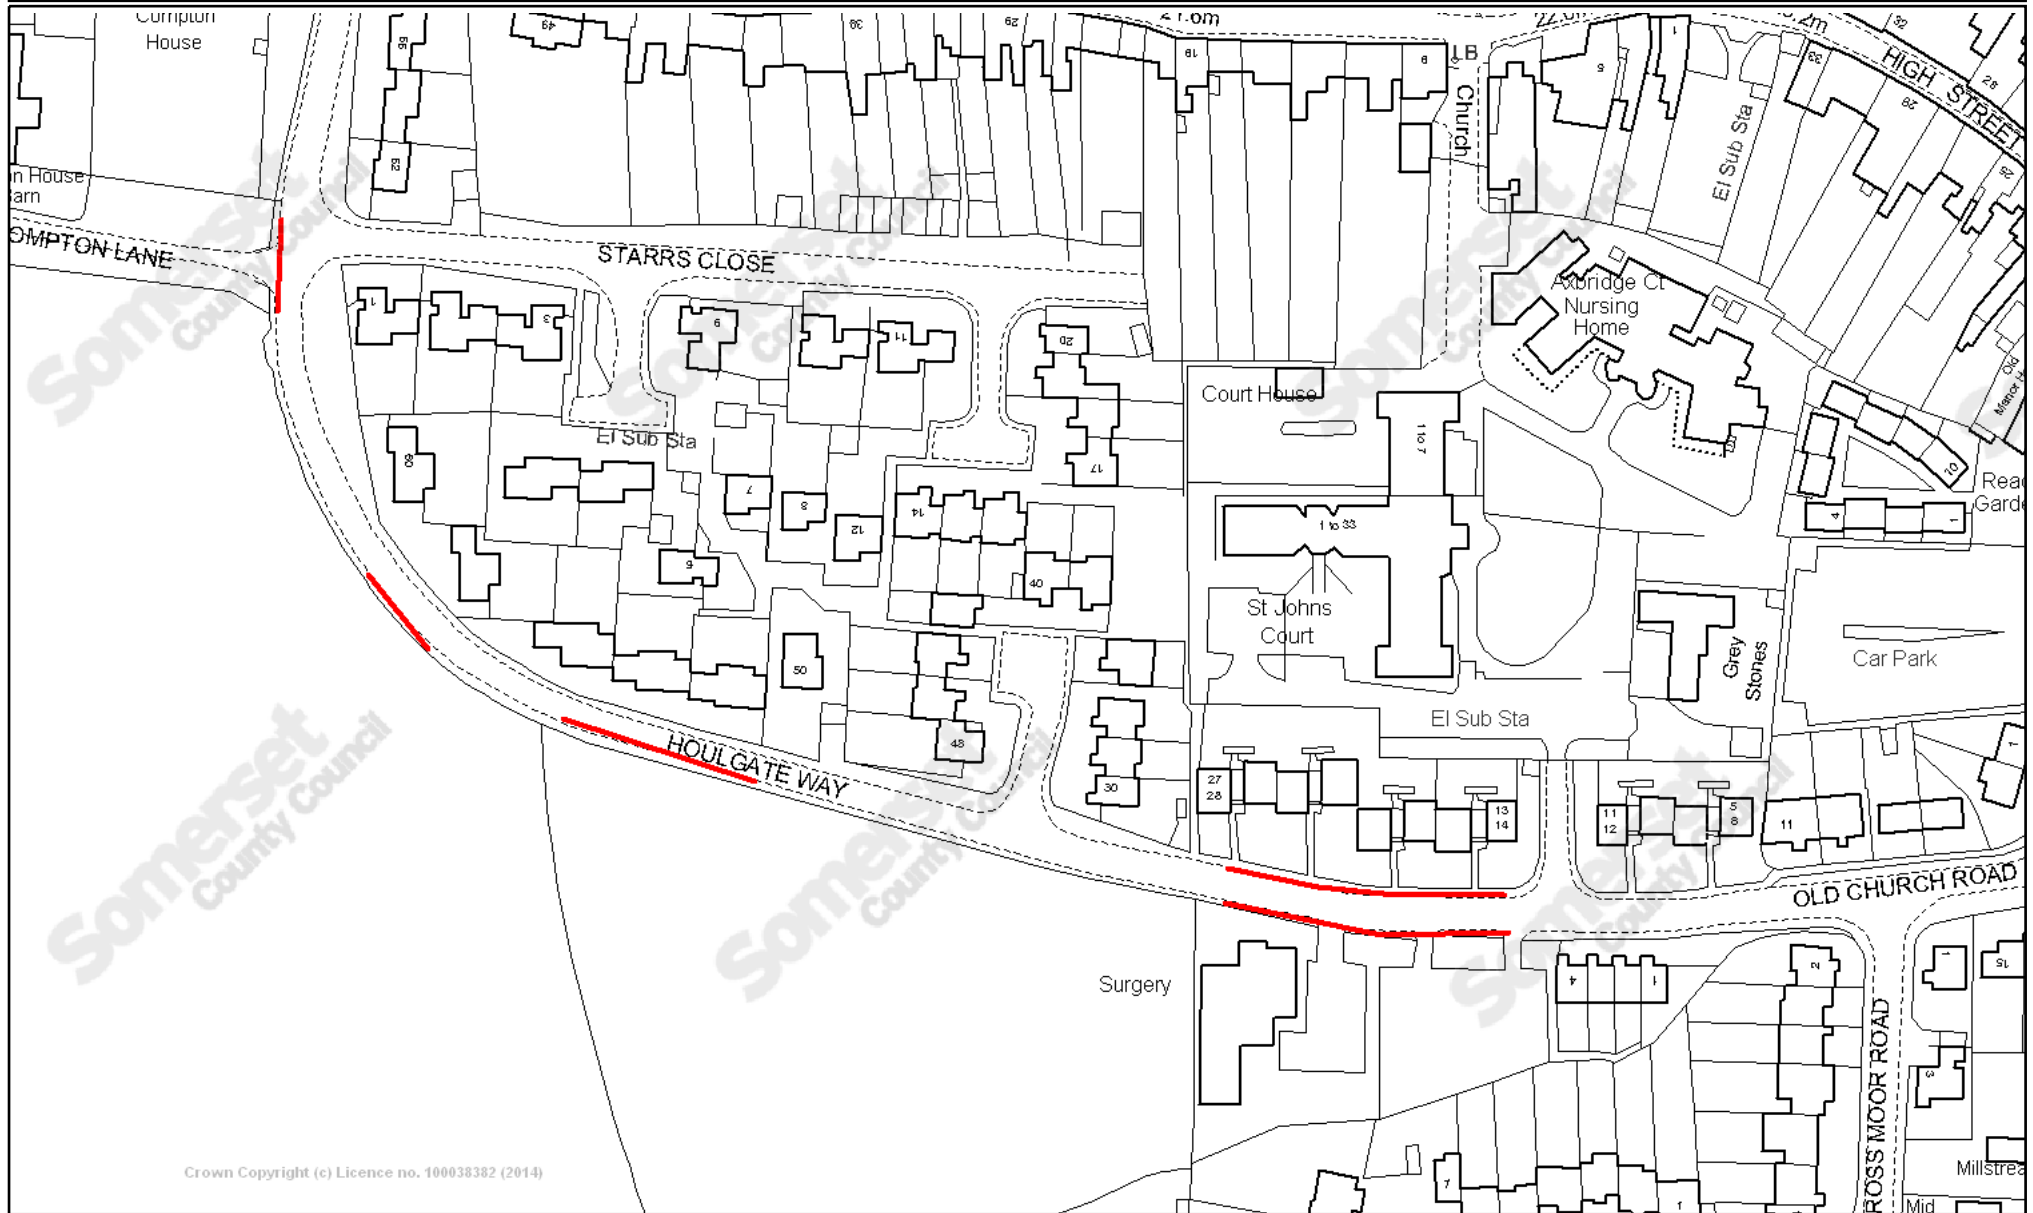

Crown Copyright (c) Licence no. 100038382 (2014)



© Crown Copyright and Database Right (2014).  
Ordnance Survey 100038382

© SERC (2012)    © GeoPerspectives

Date 21/4/2015

Scale 1/1468

Centre = 342798 E 154488 N

