

SOMERSET COUNTY COUNCIL

**THE COUNTY OF SOMERSET (VARIOUS ROADS, TEMPLECOMBE)
(20 MPH AND 30 MPH SPEED LIMIT) ORDER 2014**


SOMERSET COUNTY COUNCIL in exercise of its powers under Section 84 (1) and (2) of the Road Traffic Regulation Act 1984 (hereinafter referred to as "the Act of 1984") and of all other enabling powers, and after consultation with the Chief Officer of Police in accordance with Part III of Schedule 9 to the Act of 1984, hereby makes the following Order:-

1. No person shall drive any motor vehicle at a speed exceeding 20 miles per hour on the length of roads specified in Schedule 1 to this Order.
2. No person shall drive any motor vehicle at a speed exceeding 30 miles per hour on the length of roads specified in Schedule 2 to this Order.
3. This Order shall come into force on the 26th of September 2014 and may be cited as "The County of Somerset (Various Roads, Templecombe) (20 mph and 30 mph Speed Limit) Order 2014".

GIVEN under the Common Seal of the Council this 19th day of September 2014.

THE COMMON SEAL of the)
)
COUNTY COUNCIL of SOMERSET)
)
was hereunto affixed)
)
in the presence of)
)

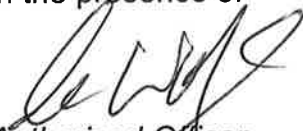


Authorised Officer

No. in Register 25965

SCHEDULE 1
20 mph Speed Limit

The Hamlet	From its junction with A357, Slades Hill in an easterly then northerly and southerly direction for its entire length. A total distance of approximately 142 metres.
A357, Slades Hill	From its junction with The Hamlet, in a south easterly direction to its junction with A357, Church Hill. A distance of approximately 50 metres.
Church Hill to Lily Lane	From its junction with A357, Slades Hill and A357, Church Hill, in a south westerly, then southerly direction to its junction with Lily Lane (including sections known

	locally as Slades Hill and Church Hill). A distance of approximately 79 metres.
Lily Lane	From its junction with "Church Hill to Lily Lane", in a south westerly direction to the point of boundary between Abbascombe Barn and Willow Barn, and in easterly direction to its end (a section known locally as Church Hill). A total distance of approximately 102 metres.
A357, Church Hill	From its junction with A357, Slades Hill, in a south easterly direction to its junction with Station Road and A357, High Street. A distance of approximately 272 metres.
Throop Road	From its junction with A357, Church Hill in a north easterly direction for a distance of approximately 320 metres.
Station Road	From its junction with A357, Church Hill/High Street in a westerly direction to Yarnbarton for its entire length. A distance of approximately 81 metres.
Yarnbarton	From its junction with Station Road in a south westerly then southerly direction to its junction with A357, High Street. A distance of approximately 301 metres.
Yarnbarton	From its junction with Yarnbarton in a south westerly direction for its entire length. A distance of approximately 49 metres.
The Knapp	From its junction with Yarnbarton in a north easterly direction for its entire length. A distance of approximately 107 metres.
Brines Orchard	From its junction with Yarnbarton in a north easterly direction for its entire length. A distance of approximately 73 metres.
A357, High Street	From its junction with Station Road and A357, Church Hill, in a southerly then south westerly direction to its junction with Yarnbarton. A distance of approximately 347 metres.
East Street	From its junction with A357, High Street in a south easterly direction for a distance of 35 metres.


SCHEDULE 2
30 mph Speed Limit

East Street	An extension to the existing 30mph speed limit, in a south easterly direction to the extent of the eastern boundary of property number 17, a distance of 25 metres.
-------------	---

STATEMENT OF REASONS FOR PROPOSING TO MAKE THE ORDER

For avoiding danger to persons or other traffic using the road or any other road or for preventing the likelihood of any such danger arising.

Rev	Description	By	Date	Chk'd	Auth
A	20mph EXTENT IN SCHOOL LANE REDUCED	AW	17/07/14	PC	RGN
B	30mph EXISTING SPEED LIMIT ADJUSTED	KMB	10/09/14	RGN	RGN
C	REFERENCE TO PROPOSED REMOVED	KMB	16/09/14	RGN	RGN

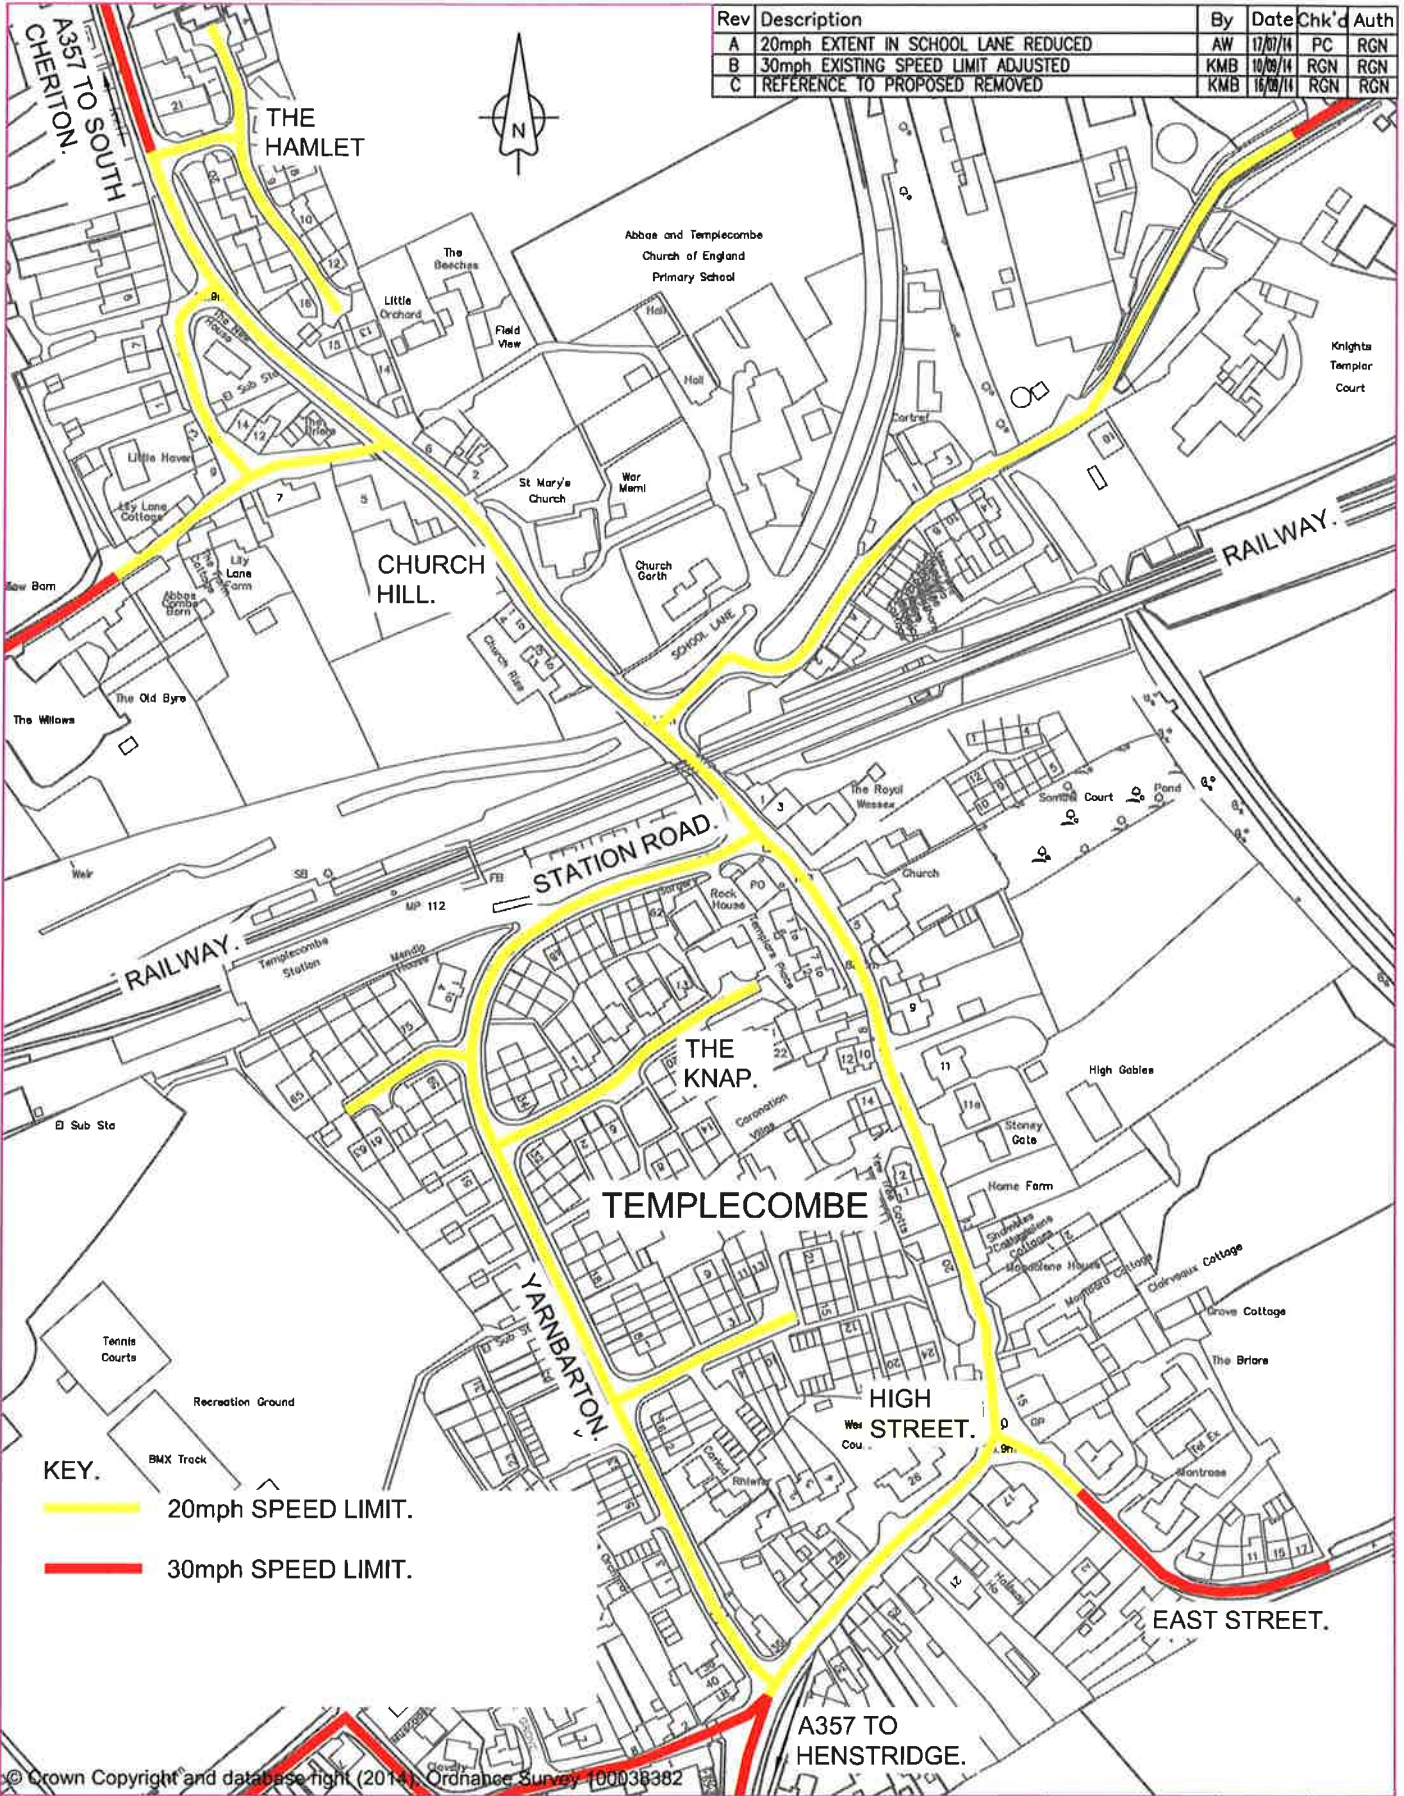


KEY.

 20mph SPEED LIMIT.

 30mph SPEED LIMIT.

© Crown Copyright and database right (2014). Ordnance Survey 100038382

 Somerset County Council Traffic & Transport Development Group	Client	SOMERSET COUNTY COUNCIL	Title	CHANGES TO SPEED LIMITS	Scale	1:2500	Design	AW	Check	RGN	Auth	RGN
	Project	A357 TEMPLECOMBE					Date	17/06/2014	Date	25/06/14	Date	25/06/14
County Hall Taunton Somerset TA1 4DY TEL: (0845) 3459155 FAX: (01823) 358064 www.somerset.gov.uk			Drawing Number	T1004060-HW-017	FILE NAME:	T1004060-HW-017_Rev C_Change to Speed Limit						
					Rev	C	Status	-				