

SOMERSET COUNTY COUNCIL
(VARIOUS ROADS, SOMERTON)
(7.5 TONNE WEIGHT RESTRICTION AND REVOCATION) ORDER 2017

Somerset County Council in exercise of their powers under Sections 1, 2 and 3(2) of the Road Traffic Regulation Act 1984 as amended and of all other enabling powers and after consultation with the Chief Officer of Police in accordance with Part III of Schedule 9 to the Act HEREBY MAKE THE FOLLOWING ORDER:-

1. Any existing weight limit orders relating to the lengths of road specified in Schedule 1 of this order are hereby revoked.
2. Save as provided in Article 3 of this Order, no person shall, other than with the permission of a Police officer in uniform, use, or cause or permit to be used, any heavy commercial goods vehicle in excess of 7.5 tonnes maximum gross weight in such a way that it proceeds along the length of road specified in the Schedule to this Order.
3. Nothing in Article 2 of this Order shall make it unlawful for any heavy commercial vehicle in excess of 7.5. tonnes maximum gross weight to proceed along the length of road specified in the Schedule to this Order if the vehicle is being used:-
 - (a) for the purpose of loading and unloading to premises situated on or adjacent to the road specified in the Schedule to this Order;
 - (b) in connection with any building operation or demolition in or adjacent to the road, the removal of any obstruction to traffic in the road, the maintenance, improvement, or reconstruction of the road, or the laying, erection, alteration or repair in or adjacent to the road of any sewer or of any main, pipe or apparatus for the supply of gas, water or electricity or of telecommunications apparatus as defined in Schedule 2 of the Telecommunications Act 1984;
 - (c) in the service of a local authority in pursuance of statutory powers or duties;
 - (d) in the service of the Police, Fire or Ambulance services in a case of emergency;
4. This Order shall come into operation on the 4th day of May 2017 and may be cited as the "Somerset County Council (Various Roads, Somerton) (7.5 Tonne Weight Restriction and Revocation) Order 2017".

GIVEN under the Common Seal of the Council this 28th day of April 2017

THE COMMON SEAL of the)
)
COUNTY COUNCIL of SOMERSET)
)
was hereunto affixed)
)
in the presence of)



R. A. Hockey
Authorised Officer

No. in Register.....29175.....

SCHEDULE 1
7.5 Tonne Weight Restriction


Parsonage Hill	For its entire length
Lower Somerton Road	For its entire length
Pesters Lane	For its entire length
Chaps Hollow Road	For its entire length
Ashen Cross Road	For its entire length
Catsgore Road	For its entire length
Mill Lane	For its entire length
Highbrooks Road	For its entire length
Badgers Cross Lane	For its entire length
Watts Quarry Lane	From the junction with Langport Road in a northerly direction for a distance of 1636 metres
Polham Lane	From the junction with Sutton Road in an easterly, northerly and then an easterly direction for a distance of 477 metres
Perry Hill Road	For its entire length
Blacks Moor Hill Lane	For its entire length

SCHEDULE 2
Revocation

Any existing weight limit orders relating to the lengths of road specified in Schedule 1 of this order are hereby revoked.

STATEMENT OF REASONS

For preventing the use of the road by vehicular traffic of a kind which, or its use by vehicular traffic in a manner which, is unsuitable having regard to the existing character of the road or adjoining property and for avoiding danger to persons or other traffic using the road or for preventing the likelihood of any such danger arising.

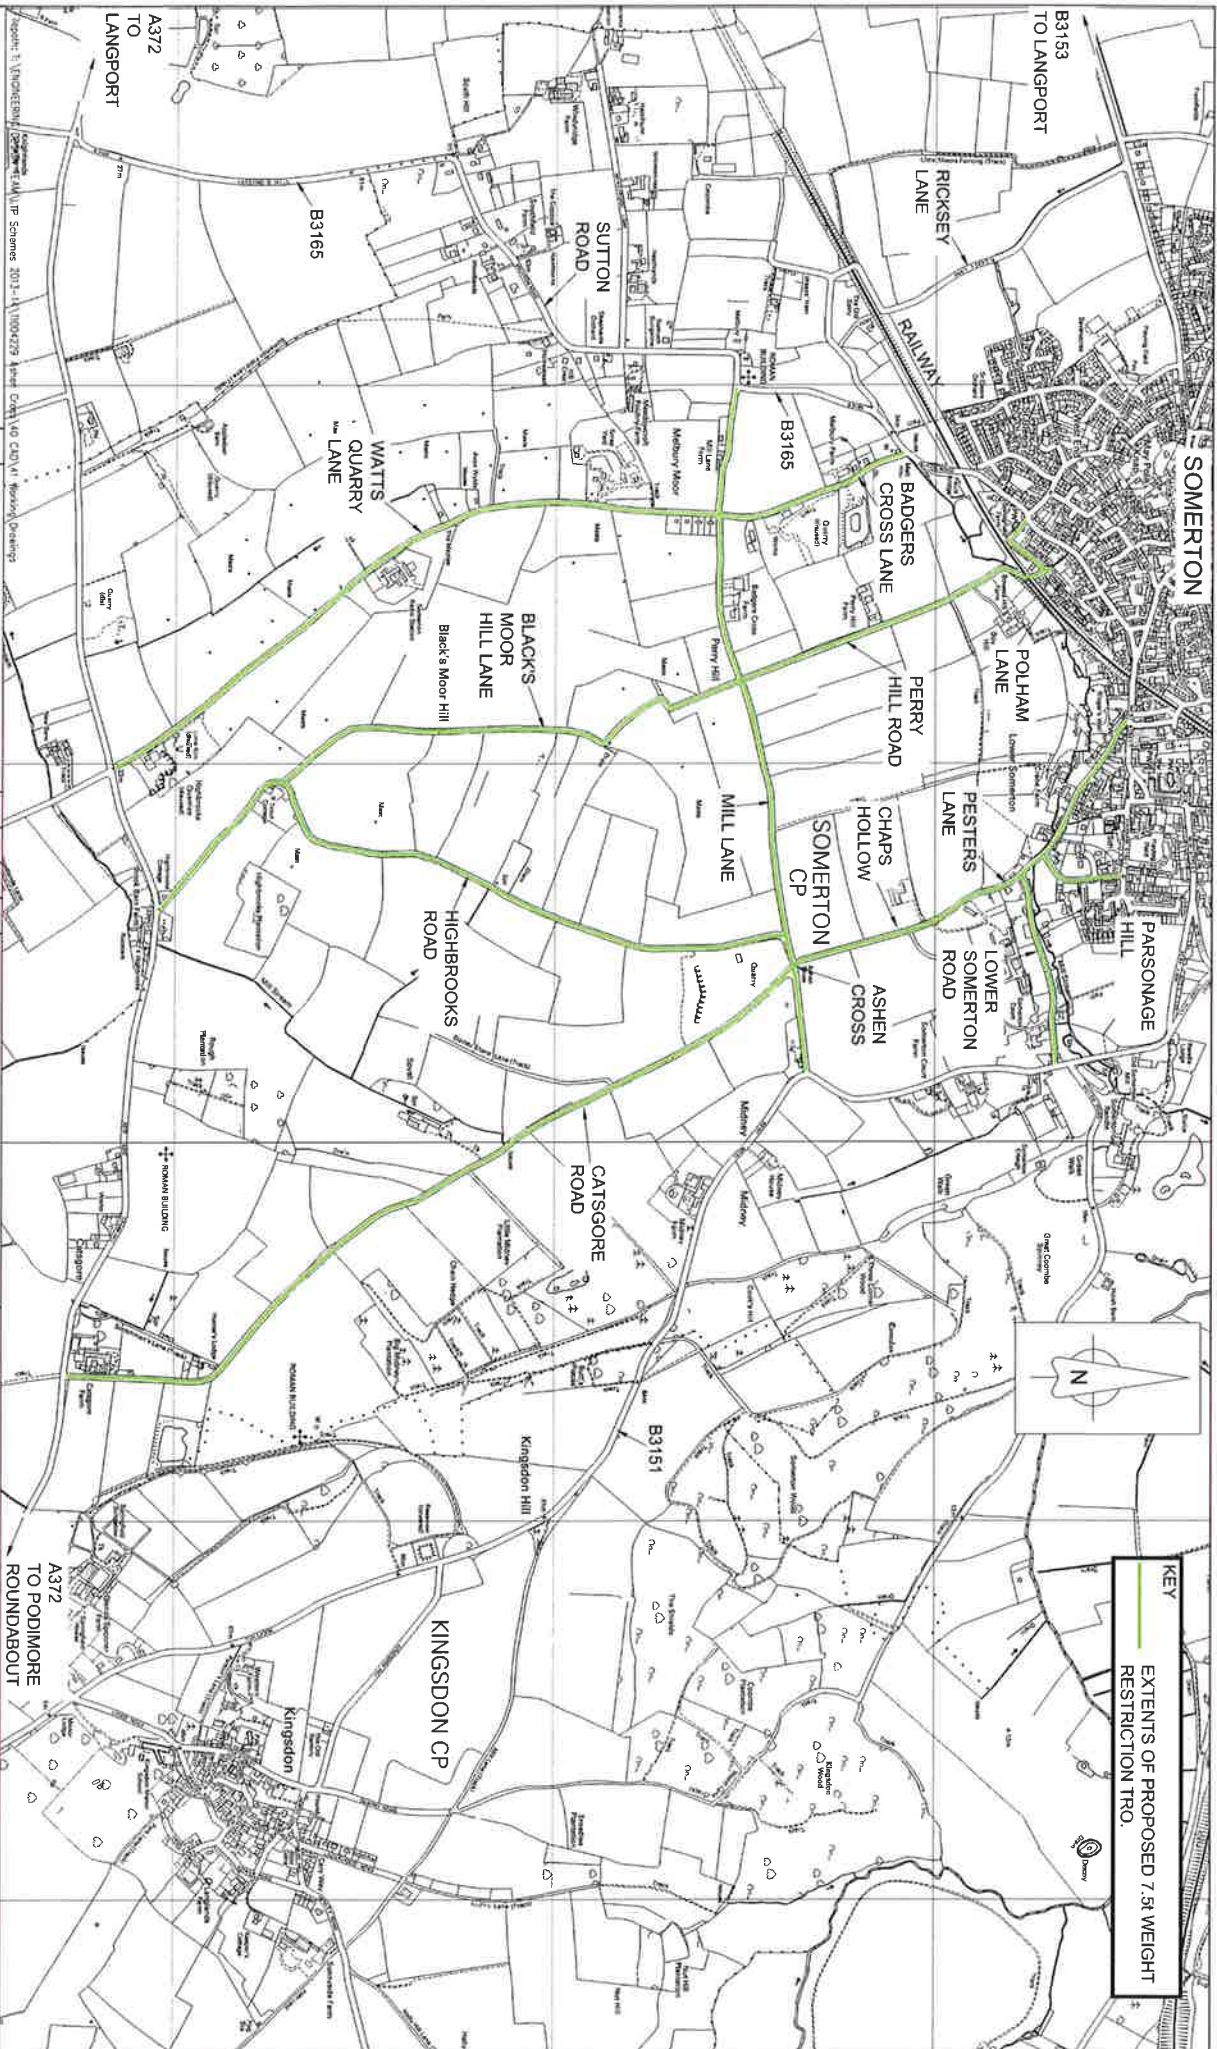

© Crown Copyright and database right (2016), Ordnance Survey 100038382



A		EXTENS OF ORDER AMENDED	
B		ADDITIONAL ROAD NAME ADDED	
CC	GRN	WERS	MAJ
JTH	ZDN	WERS	MAJ
-	-	-	-
-	-	-	-
-	-	-	-
-	-	-	-
-	-	-	-
-	-	-	-
-	-	-	-
Rev	Description	By	Date
		CHK'd	Auth



Somerset County Council
Traffic & Transport Development Group
County Hall
Tandem
Somerset
TA1 4DT
TEL: (0300) 123 2224
www.somerset.gov.uk

Client: **SOMERSET COUNTY COUNCIL**
Project: **ASHEN CROSS TRAFFIC REGULATION ORDER**

Title		PROPOSED 7.5t WEIGHT RESTRICTION TRAFFIC REGULATION ORDER	
Original	Drawn	Checked	Authorised
Scale	Size	SA	MAJ
NTS	A3	01/03/16	03/03/16
Drawing Number	T1004229-HW-001		Rev
			B