






SOMERSET COUNTY COUNCIL
intranet MAPPING

U3926/60 Manor Road, Alcombe - Proposed Parking Amendments

Scale - 1:500
Easting: 297656, Northing: 144992



	Revoke Existing Restriction of No Waiting At Any Time Double Yellow Lines
	No Waiting At Any Time - Double Yellow Lines

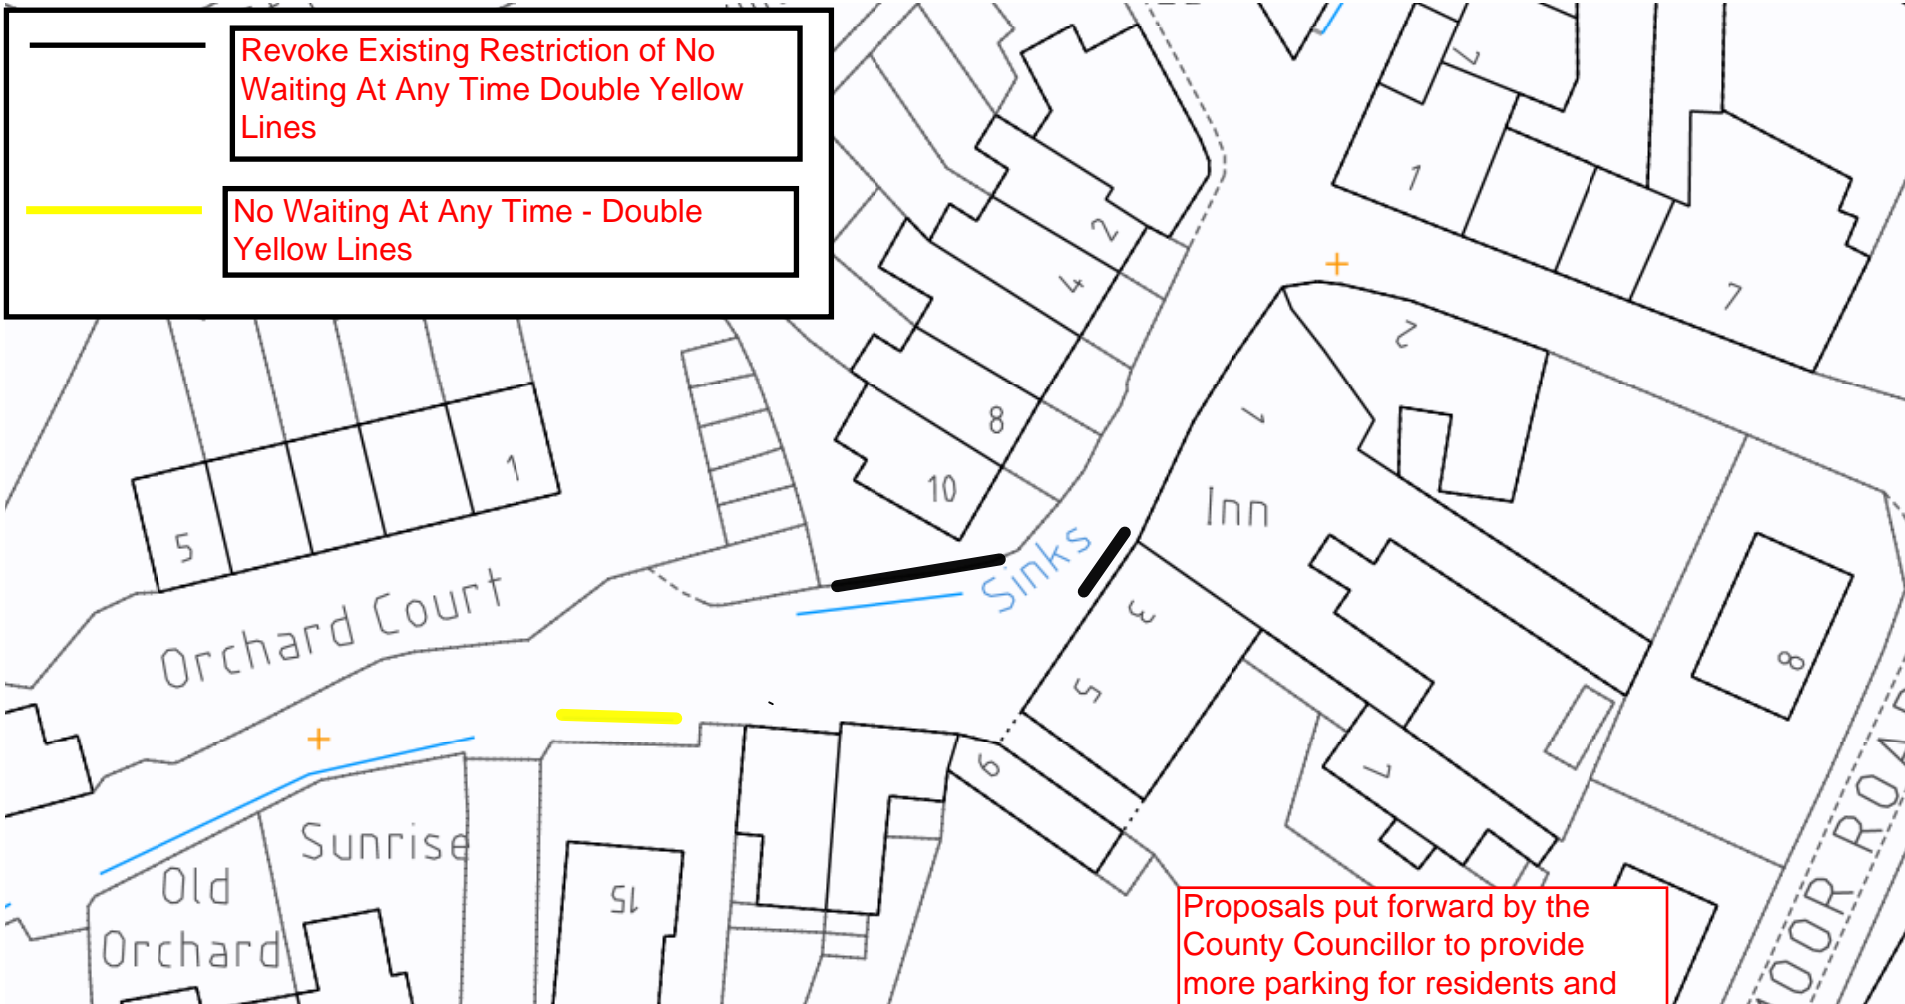

Proposals put forward by the County Councillor to provide more parking for residents and visitors to the pub