



SOMERSET COUNTY COUNCIL
intranet MAPPING


B3222/160 Fore Street to Machine Cross, Dulverton - Proposed Parking Amendments

Scale - 1:500

Easting: 291523, Northing: 127946



Proposed No Waiting At
Any Time - Double Yellow
Lines

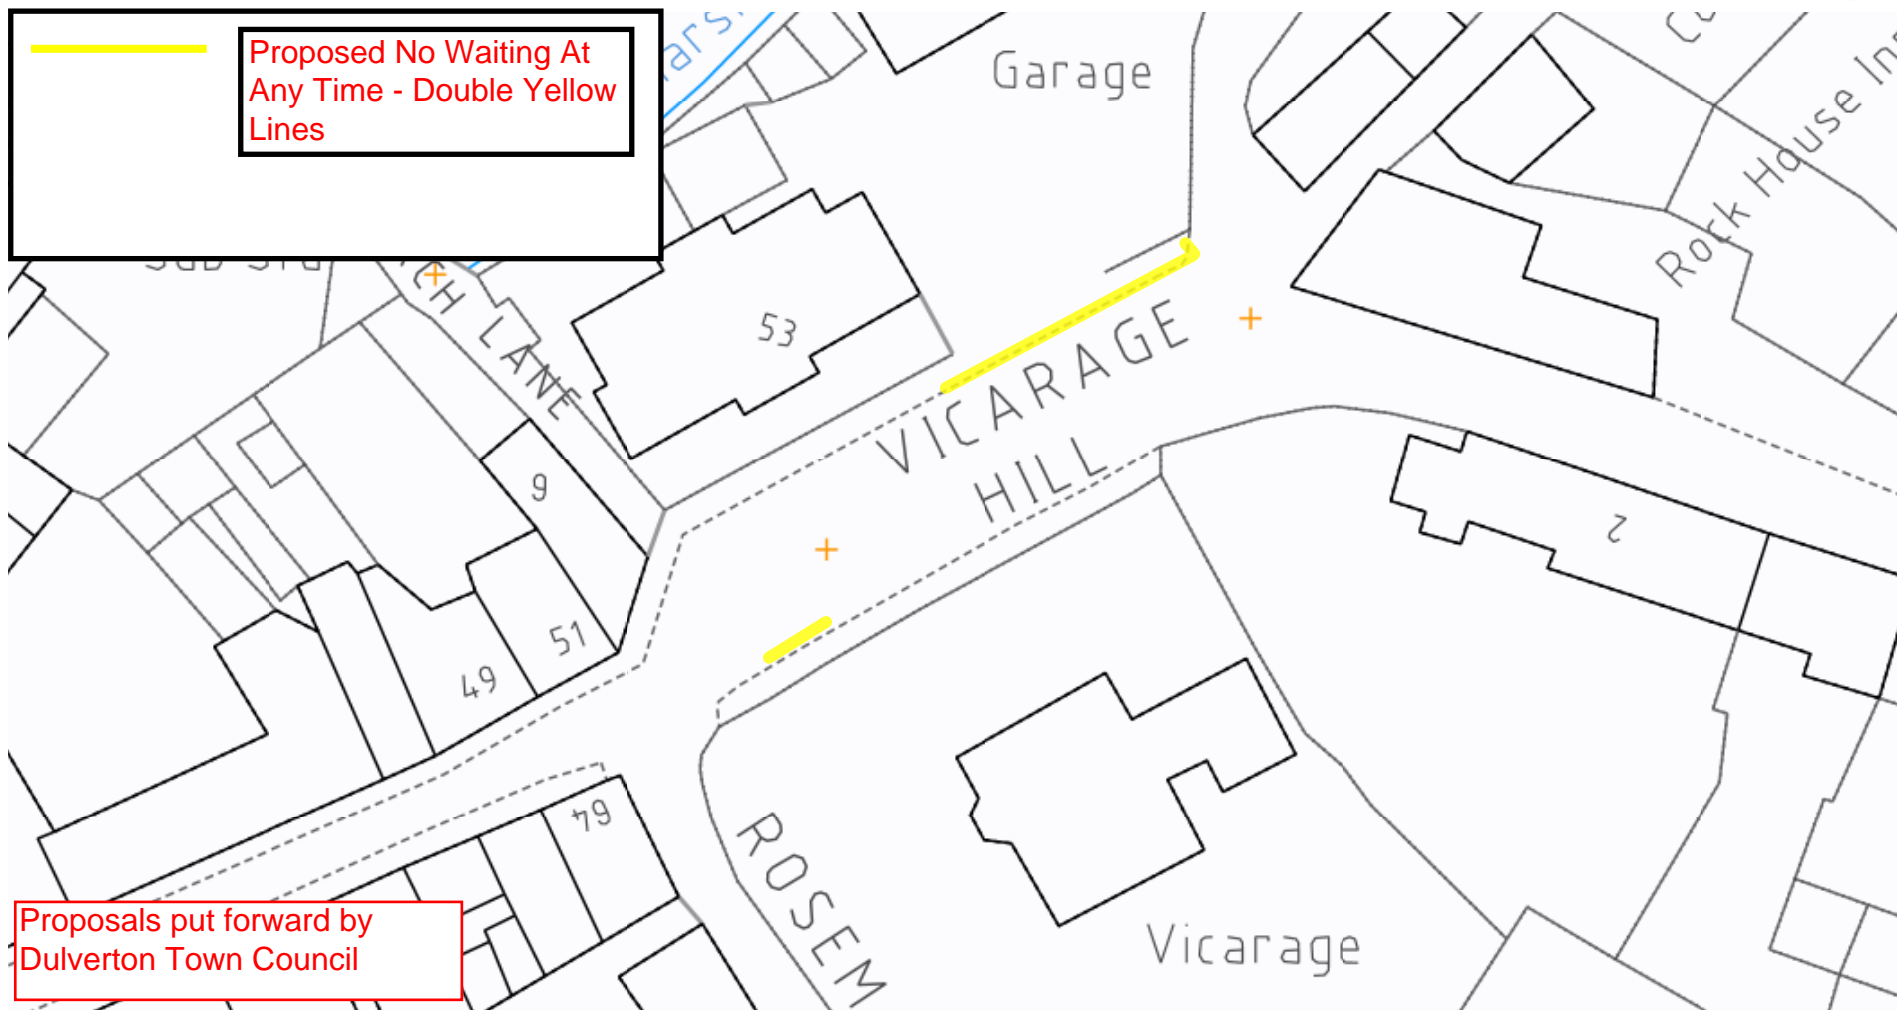

Proposals put forward by
Dulverton Town Council

Somerset County Council 100038382 (2017) Crown Copyright



SOMERSET COUNTY COUNCIL
intranet MAPPING


B3222/160 Jury Road junction with Amory
Road, Dulverton

Scale - 1:500

Easting: 291937, Northing: 127844



Proposed No Waiting At
Any Time - Double Yellow
Lines

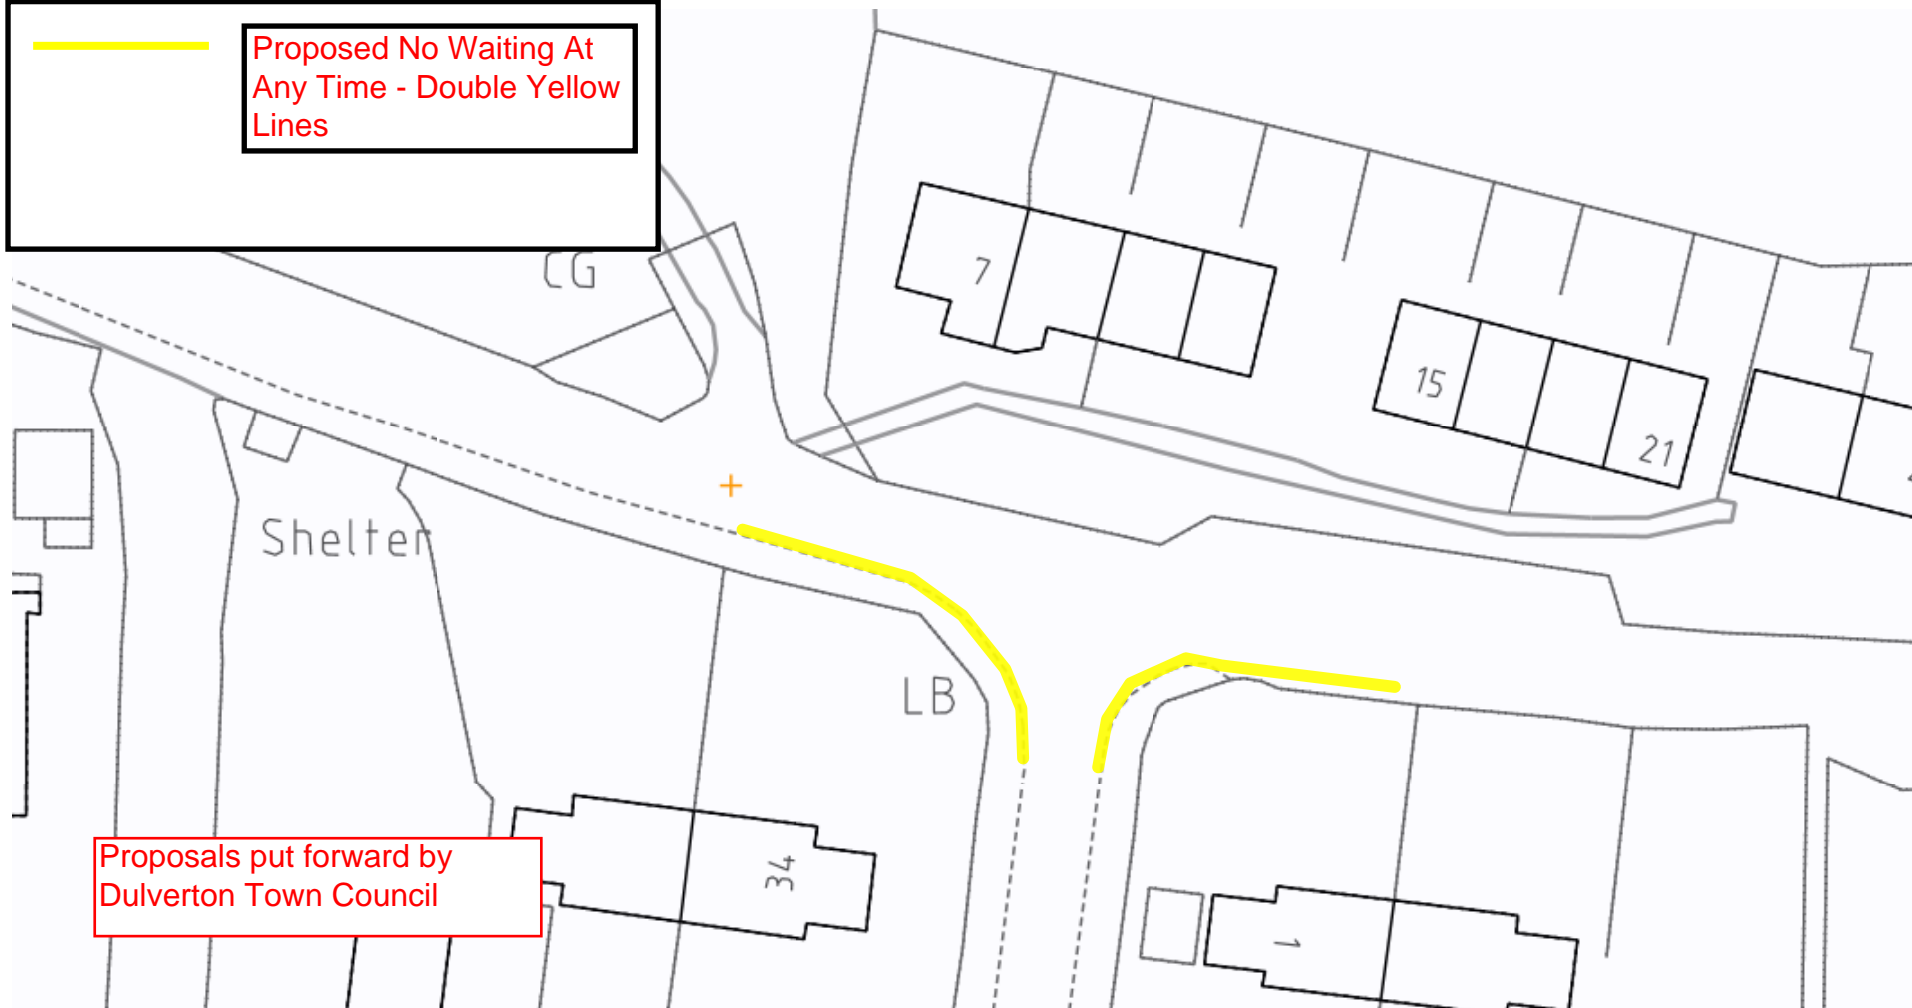

Somerset County Council 100038382 (2017) Crown Copyright



SOMERSET COUNTY COUNCIL
intranet MAPPING


Kemps Way, Dulverton - Proposed Parking Amendments

Scale - 1:1,250

Easting: 291278, Northing: 127916



Proposed No Waiting
At Any Time - Double
Yellow Lines

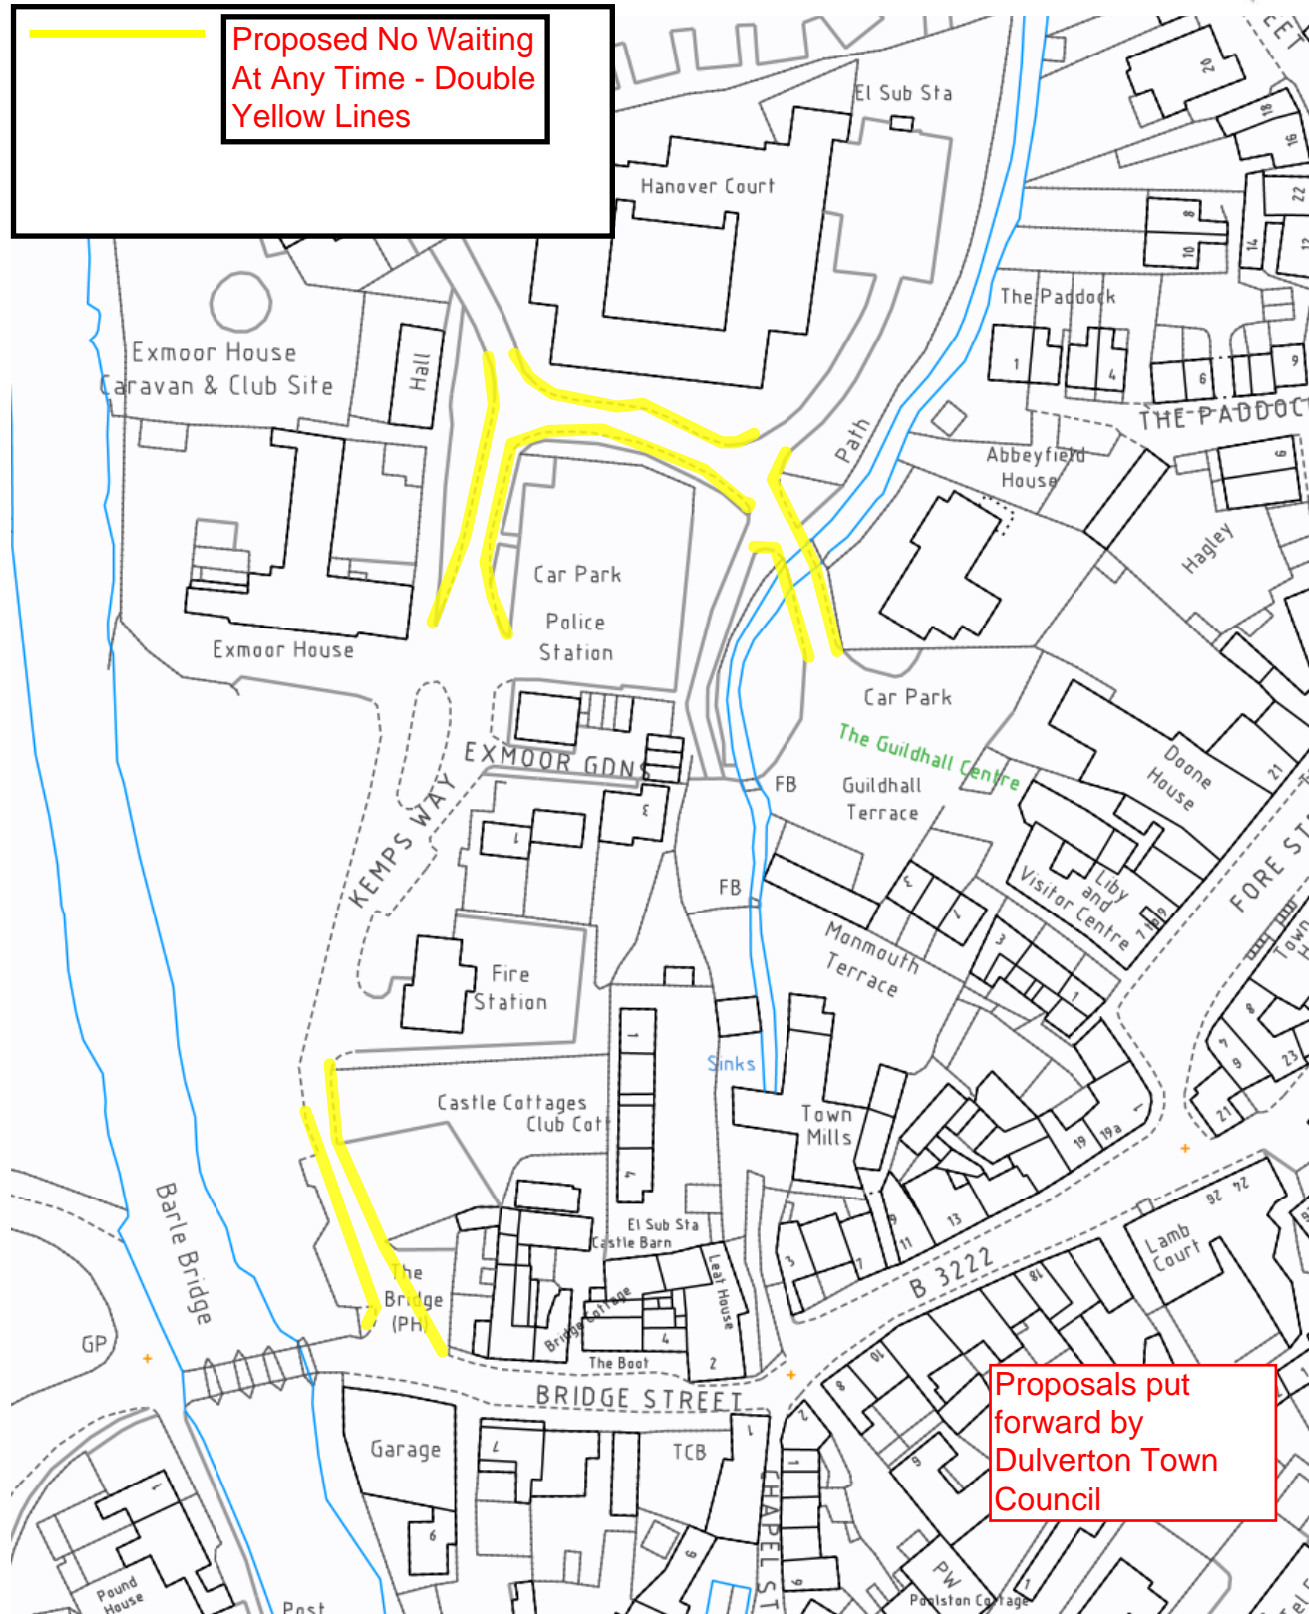

Proposals put
forward by
Dulverton Town
Council

Somerset County Council 100038382 (2017) Crown Copyright



SOMERSET COUNTY COUNCIL
intranet MAPPING


U3474/10 The Paddock and Lady Street -
Dulverton

Scale - 1:500

Easting: 291382, Northing: 127996



Proposed No Waiting At
Any Time - Double Yellow
Lines

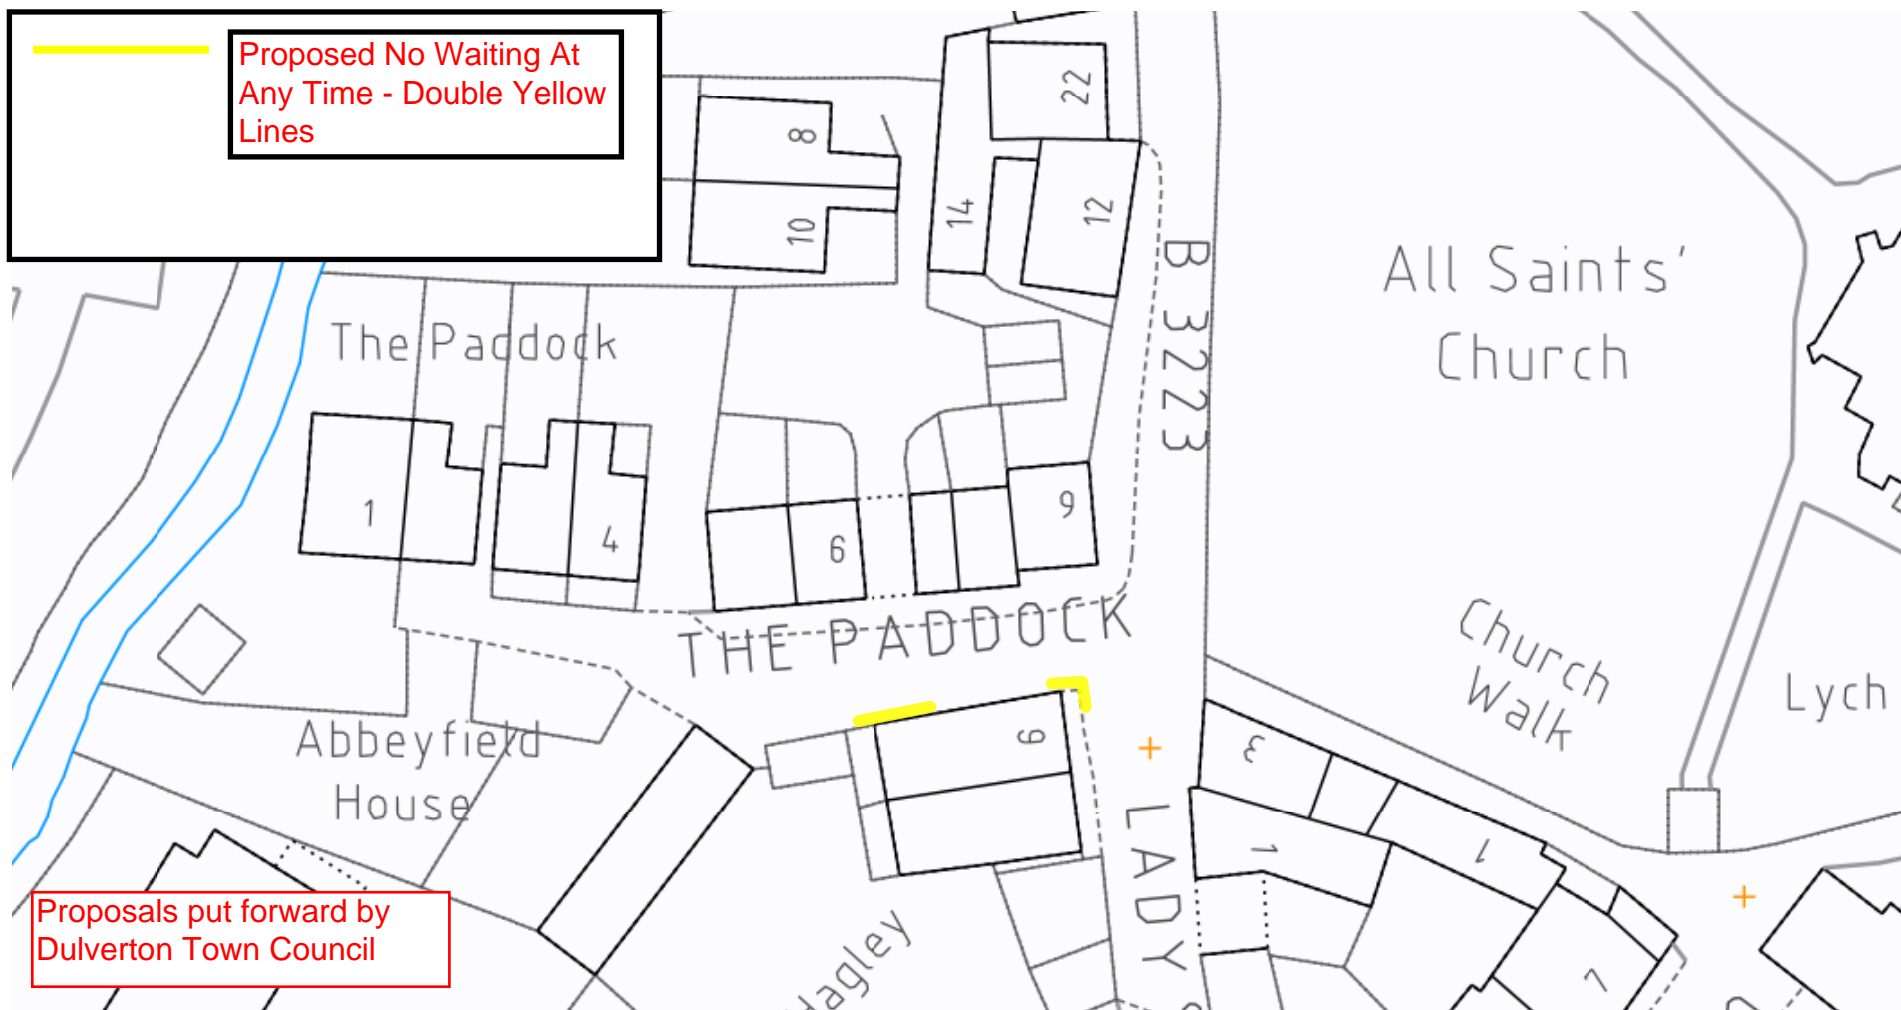


Somerset County Council 100038382 (2017) Crown Copyright



Easting: 291407, Northing: 127933



Proposed No Waiting At
Any Time - Double Yellow
Lines

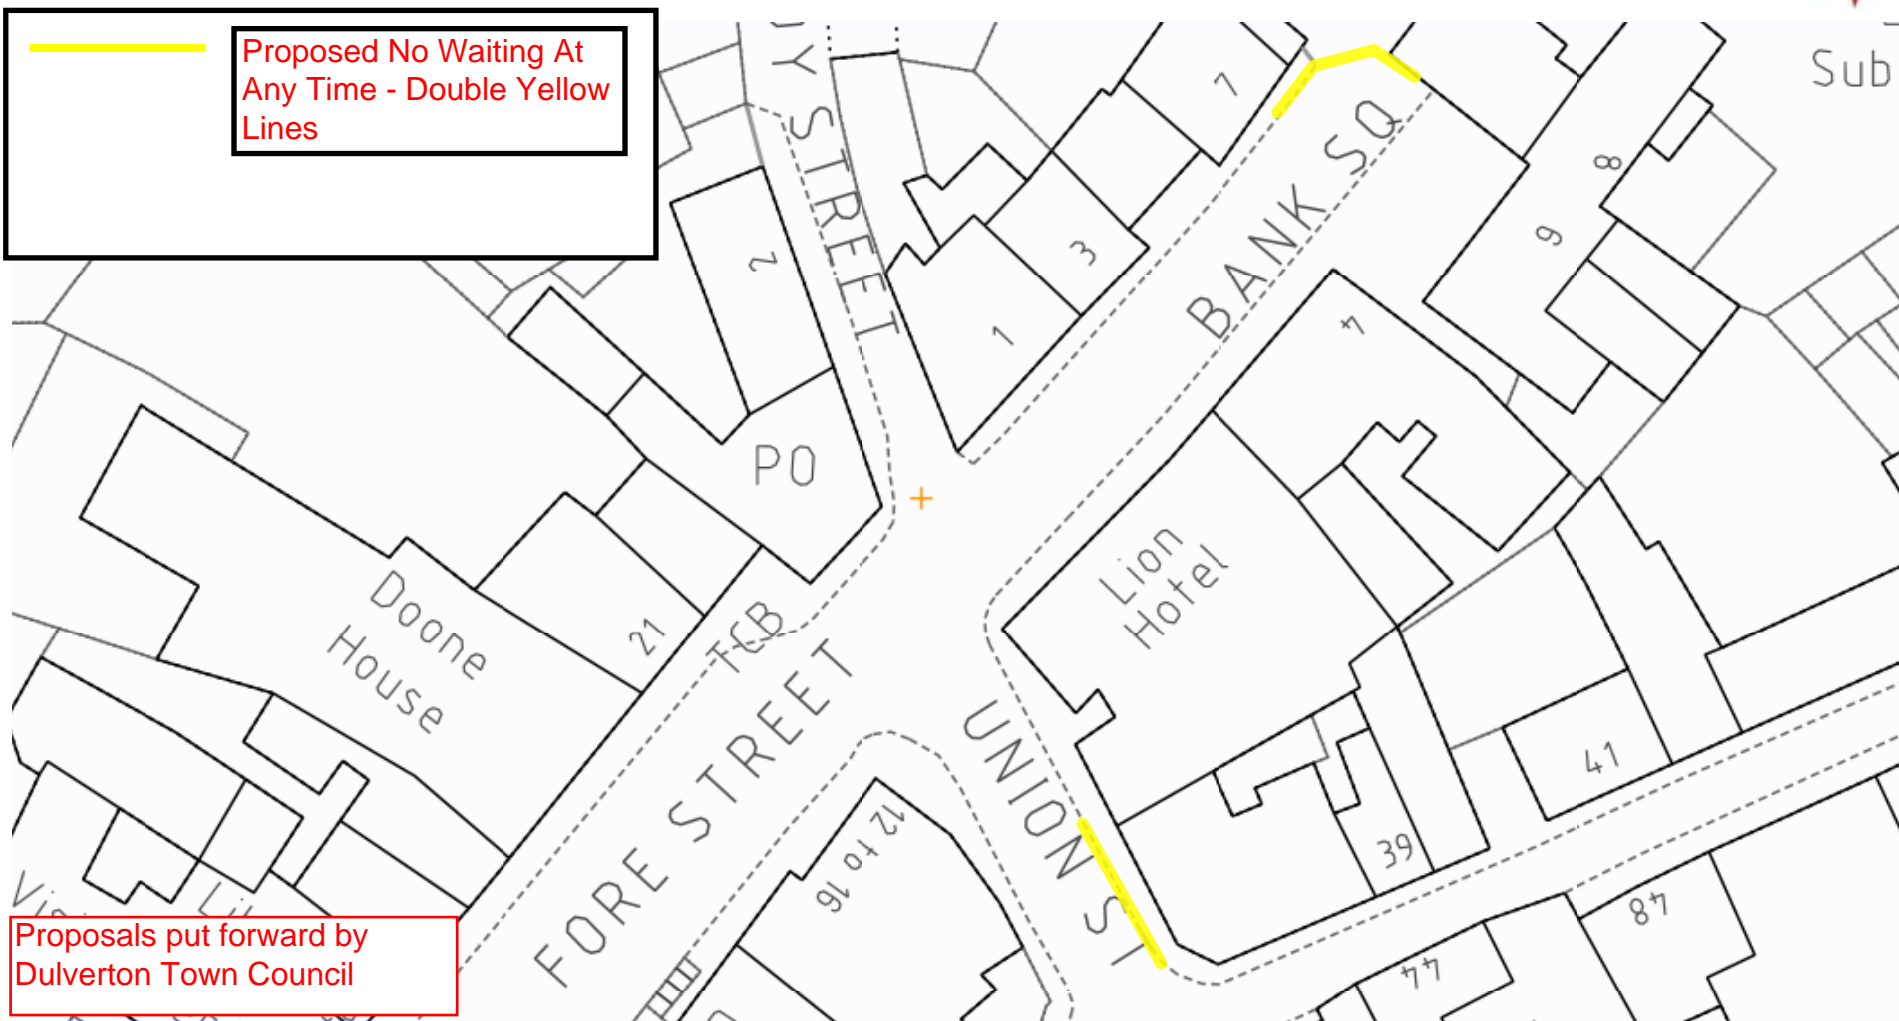

Proposals put forward by Dulverton Town Council

Somerset County Council 100038382 (2017) Crown Copyright