




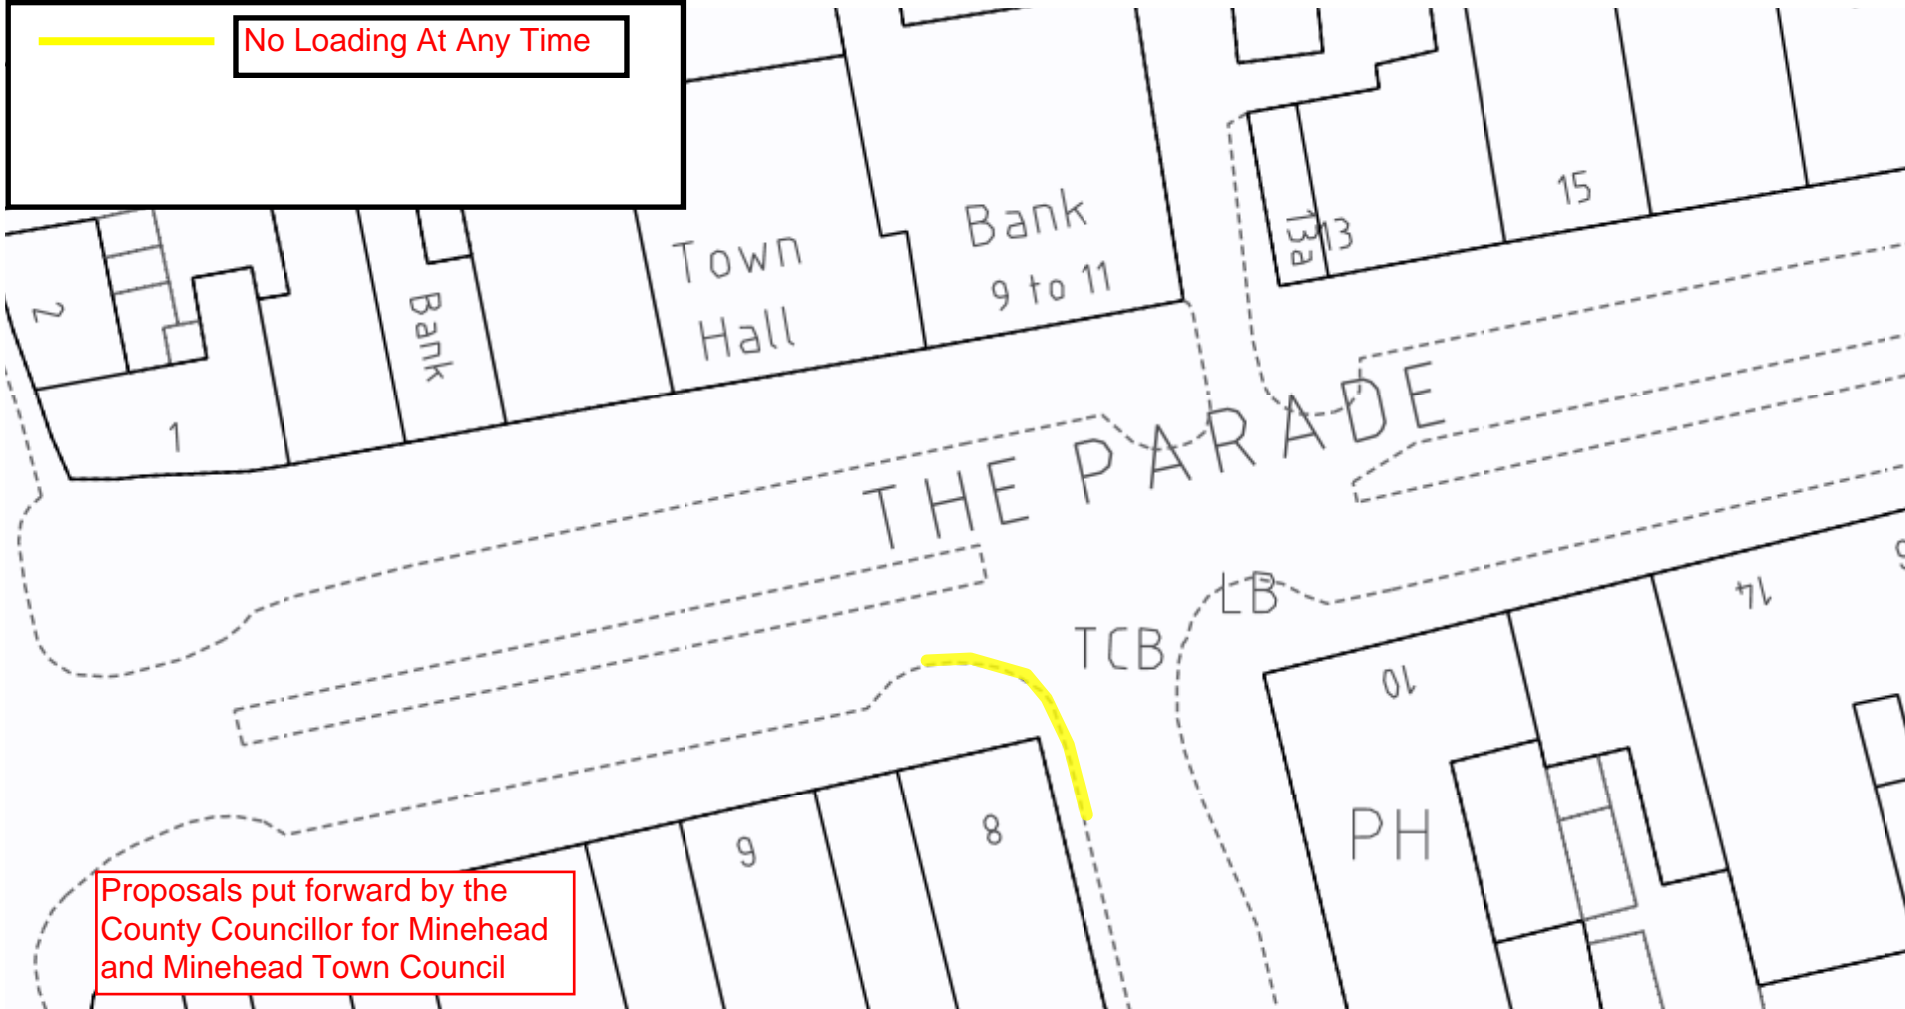
SOMERSET COUNTY COUNCIL
intranet MAPPING

T3938/20 Banks Street - Proposed Parking Amendments

Scale - 1:446.407
Easting: 296842, Northing: 146218



 No Loading At Any Time



Proposals put forward by the
County Councillor for Minehead
and Minehead Town Council

Somerset County Council 100038382 (2017) Crown Copyright




SOMERSET COUNTY COUNCIL
intranet MAPPING

U3935/10 Parkhouse Road, Minehead -
Proposed Parking Amendments

Scale - 1:500
Easting: 296633, Northing: 146162



No Loading At Any Time

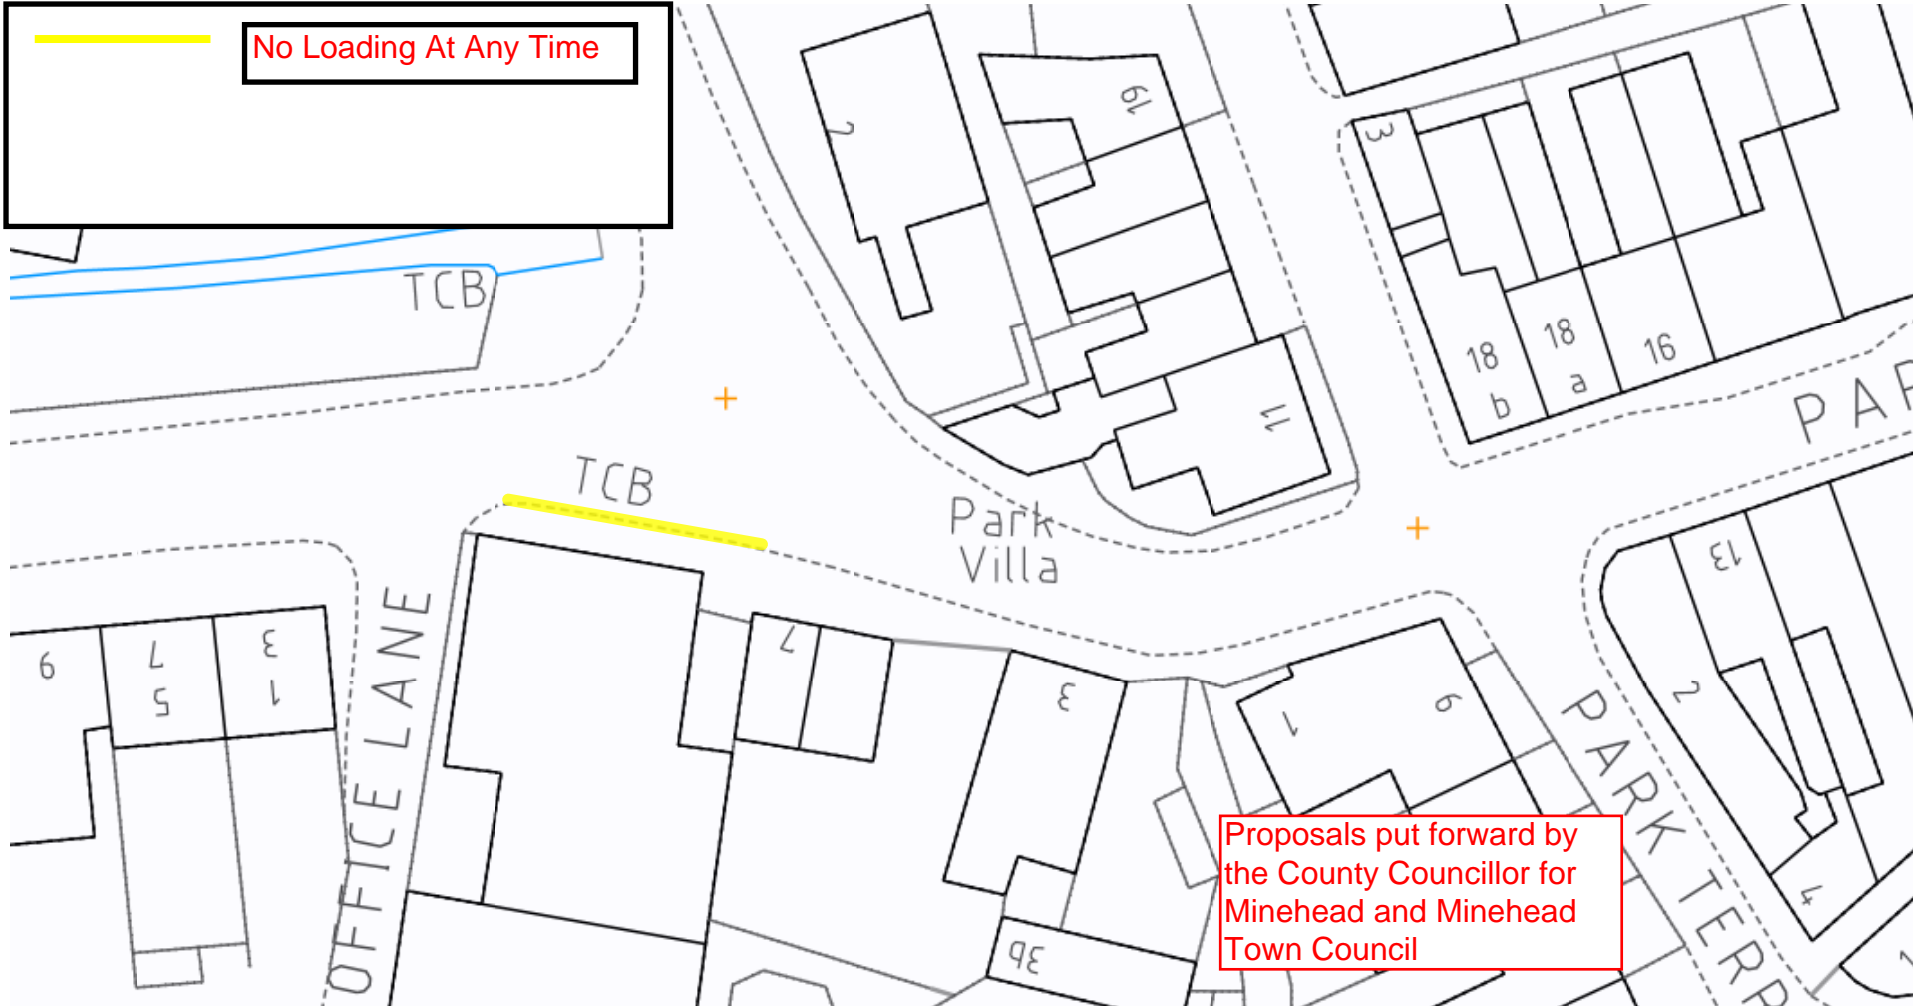

Proposals put forward by
the County Councillor for
Minehead and Minehead
Town Council




SOMERSET COUNTY COUNCIL intranet MAPPING

T3939/30 The Avenue/Blenheim Road - Parking Amendments

Scale - 1:500
Easting: 296943, Northing: 146270



	No Loading At Any Time
	No Loading Mon-Sat 8am-6pm

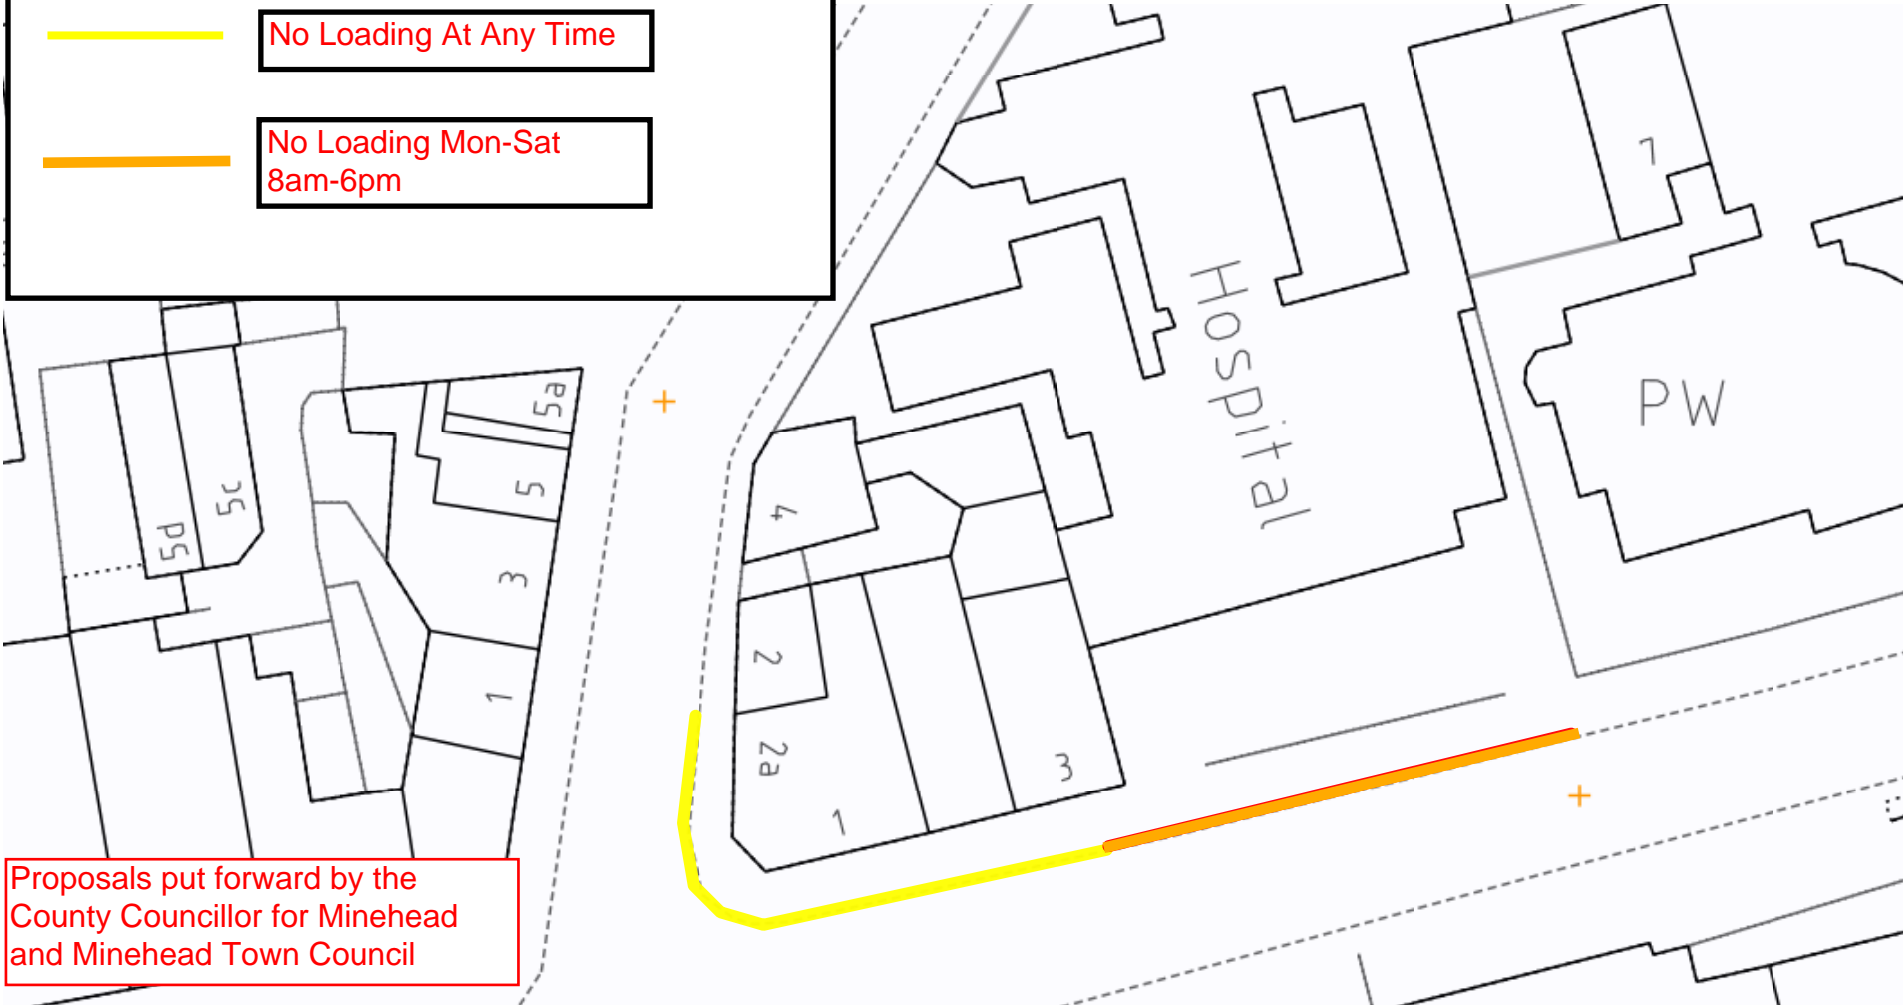

Proposals put forward by the
County Councillor for Minehead
and Minehead Town Council

Somerset County Council 100038382 (2017) Crown Copyright





SOMERSET COUNTY COUNCIL
intranet MAPPING

T3451/20 Townsend Road, Minehad - Proposed Parking Restrictions

Scale - 1:500
Easting: 296868, Northing: 145934

 

 No Waiting At Any Time -
Double Yellow Lines

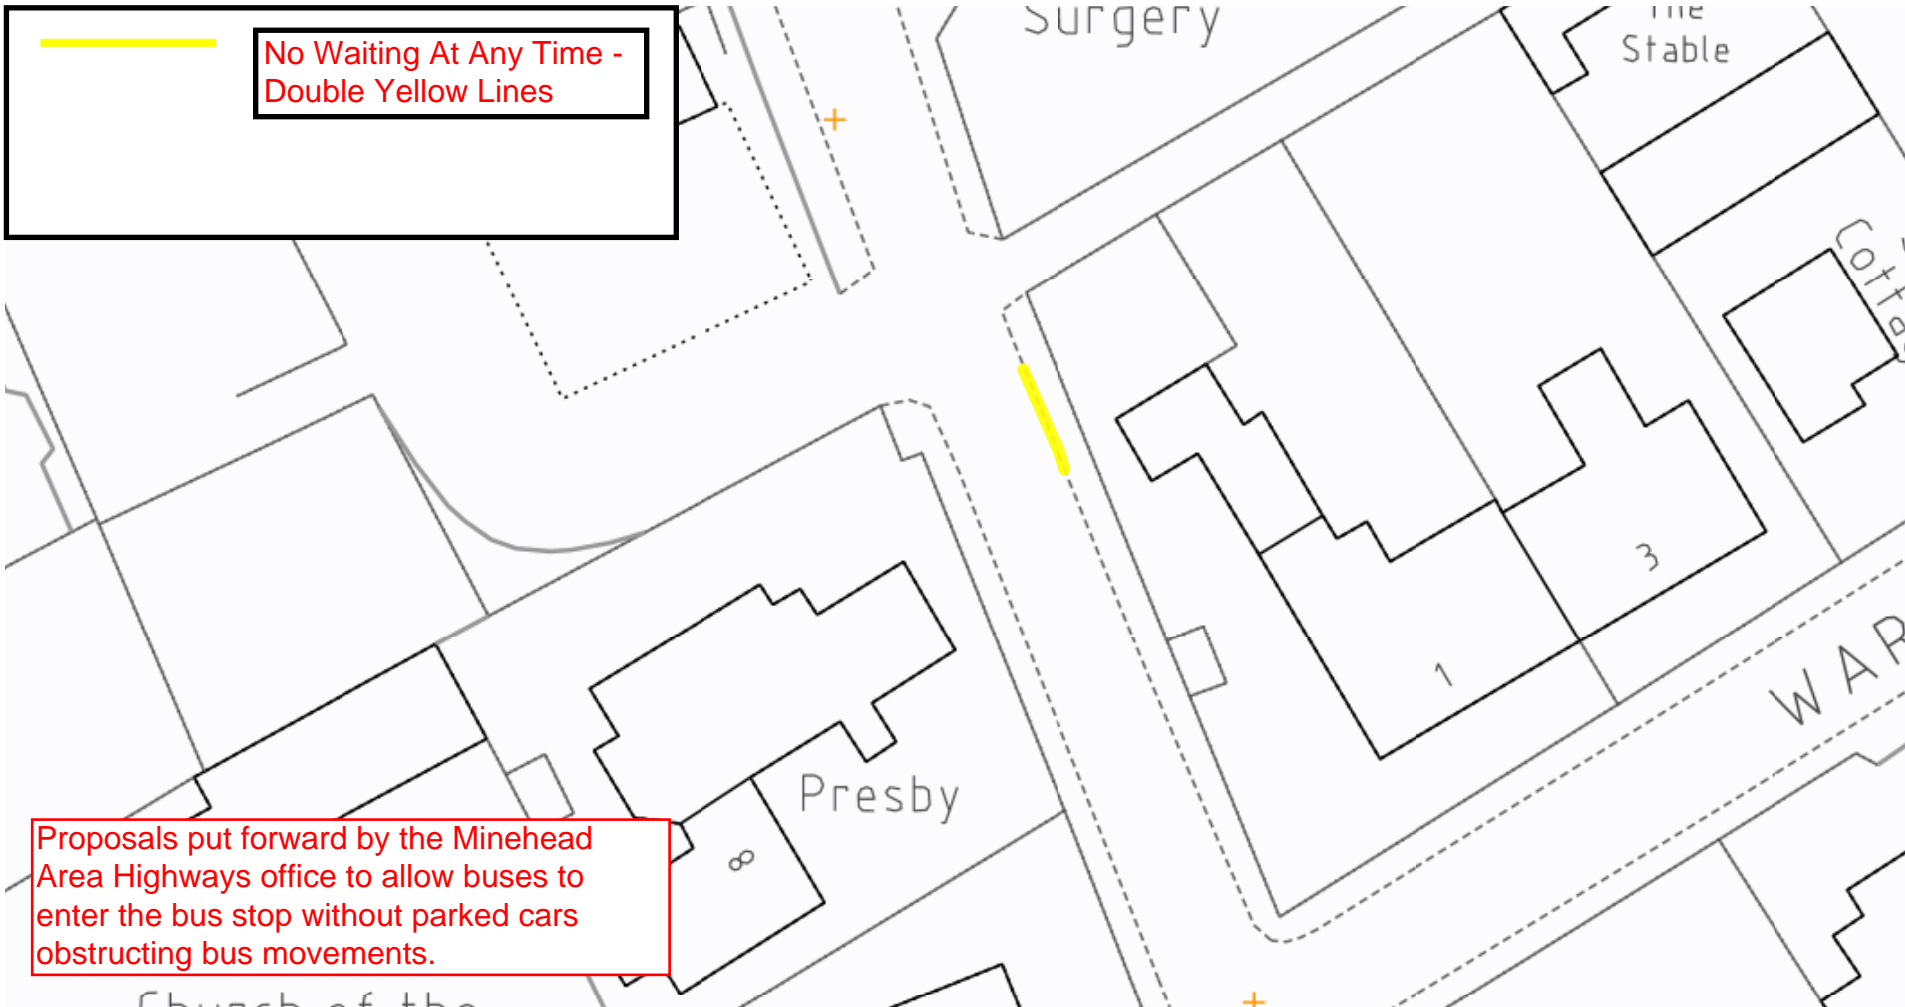

Proposals put forward by the Minehead Area Highways office to allow buses to enter the bus stop without parked cars obstructing bus movements.