

Somerset County Council
County Hall Taunton
Somerset TA1 4DY

WWW.SOMERSET.GOV.UK



THE COUNTY OF SOMERSET - PROHIBITION AND RESTRICTION OF STOPPING, WAITING, LOADING AND UNLOADING AND ON-STREET PARKING - MENDIP ORDER 2012 (AMENDMENT NO 6) ORDER 2017

This map is based upon Ordnance Survey material with the permission of Ordnance Survey on behalf of HMSO Crown copyright and database right (2017). All rights reserved. Licence number 100038382.

Key to TRO Restriction Types


	No Waiting At Any Time		Loading Only		Multiple Restrictions
	No Waiting		Limited Waiting		
	No Waiting At Any Time / No Loading At Any Time		Disabled Badge Holders Only		
	No Waiting At Any Time / No Loading		Payment Parking		
	No Waiting / No Loading		Resident Permit Holders Only		
	No Stopping		24 Hour Clearway		



SCALE 1 : 1250 at A3

DATE 08/06/2017

MAP Tile Ref: BK205

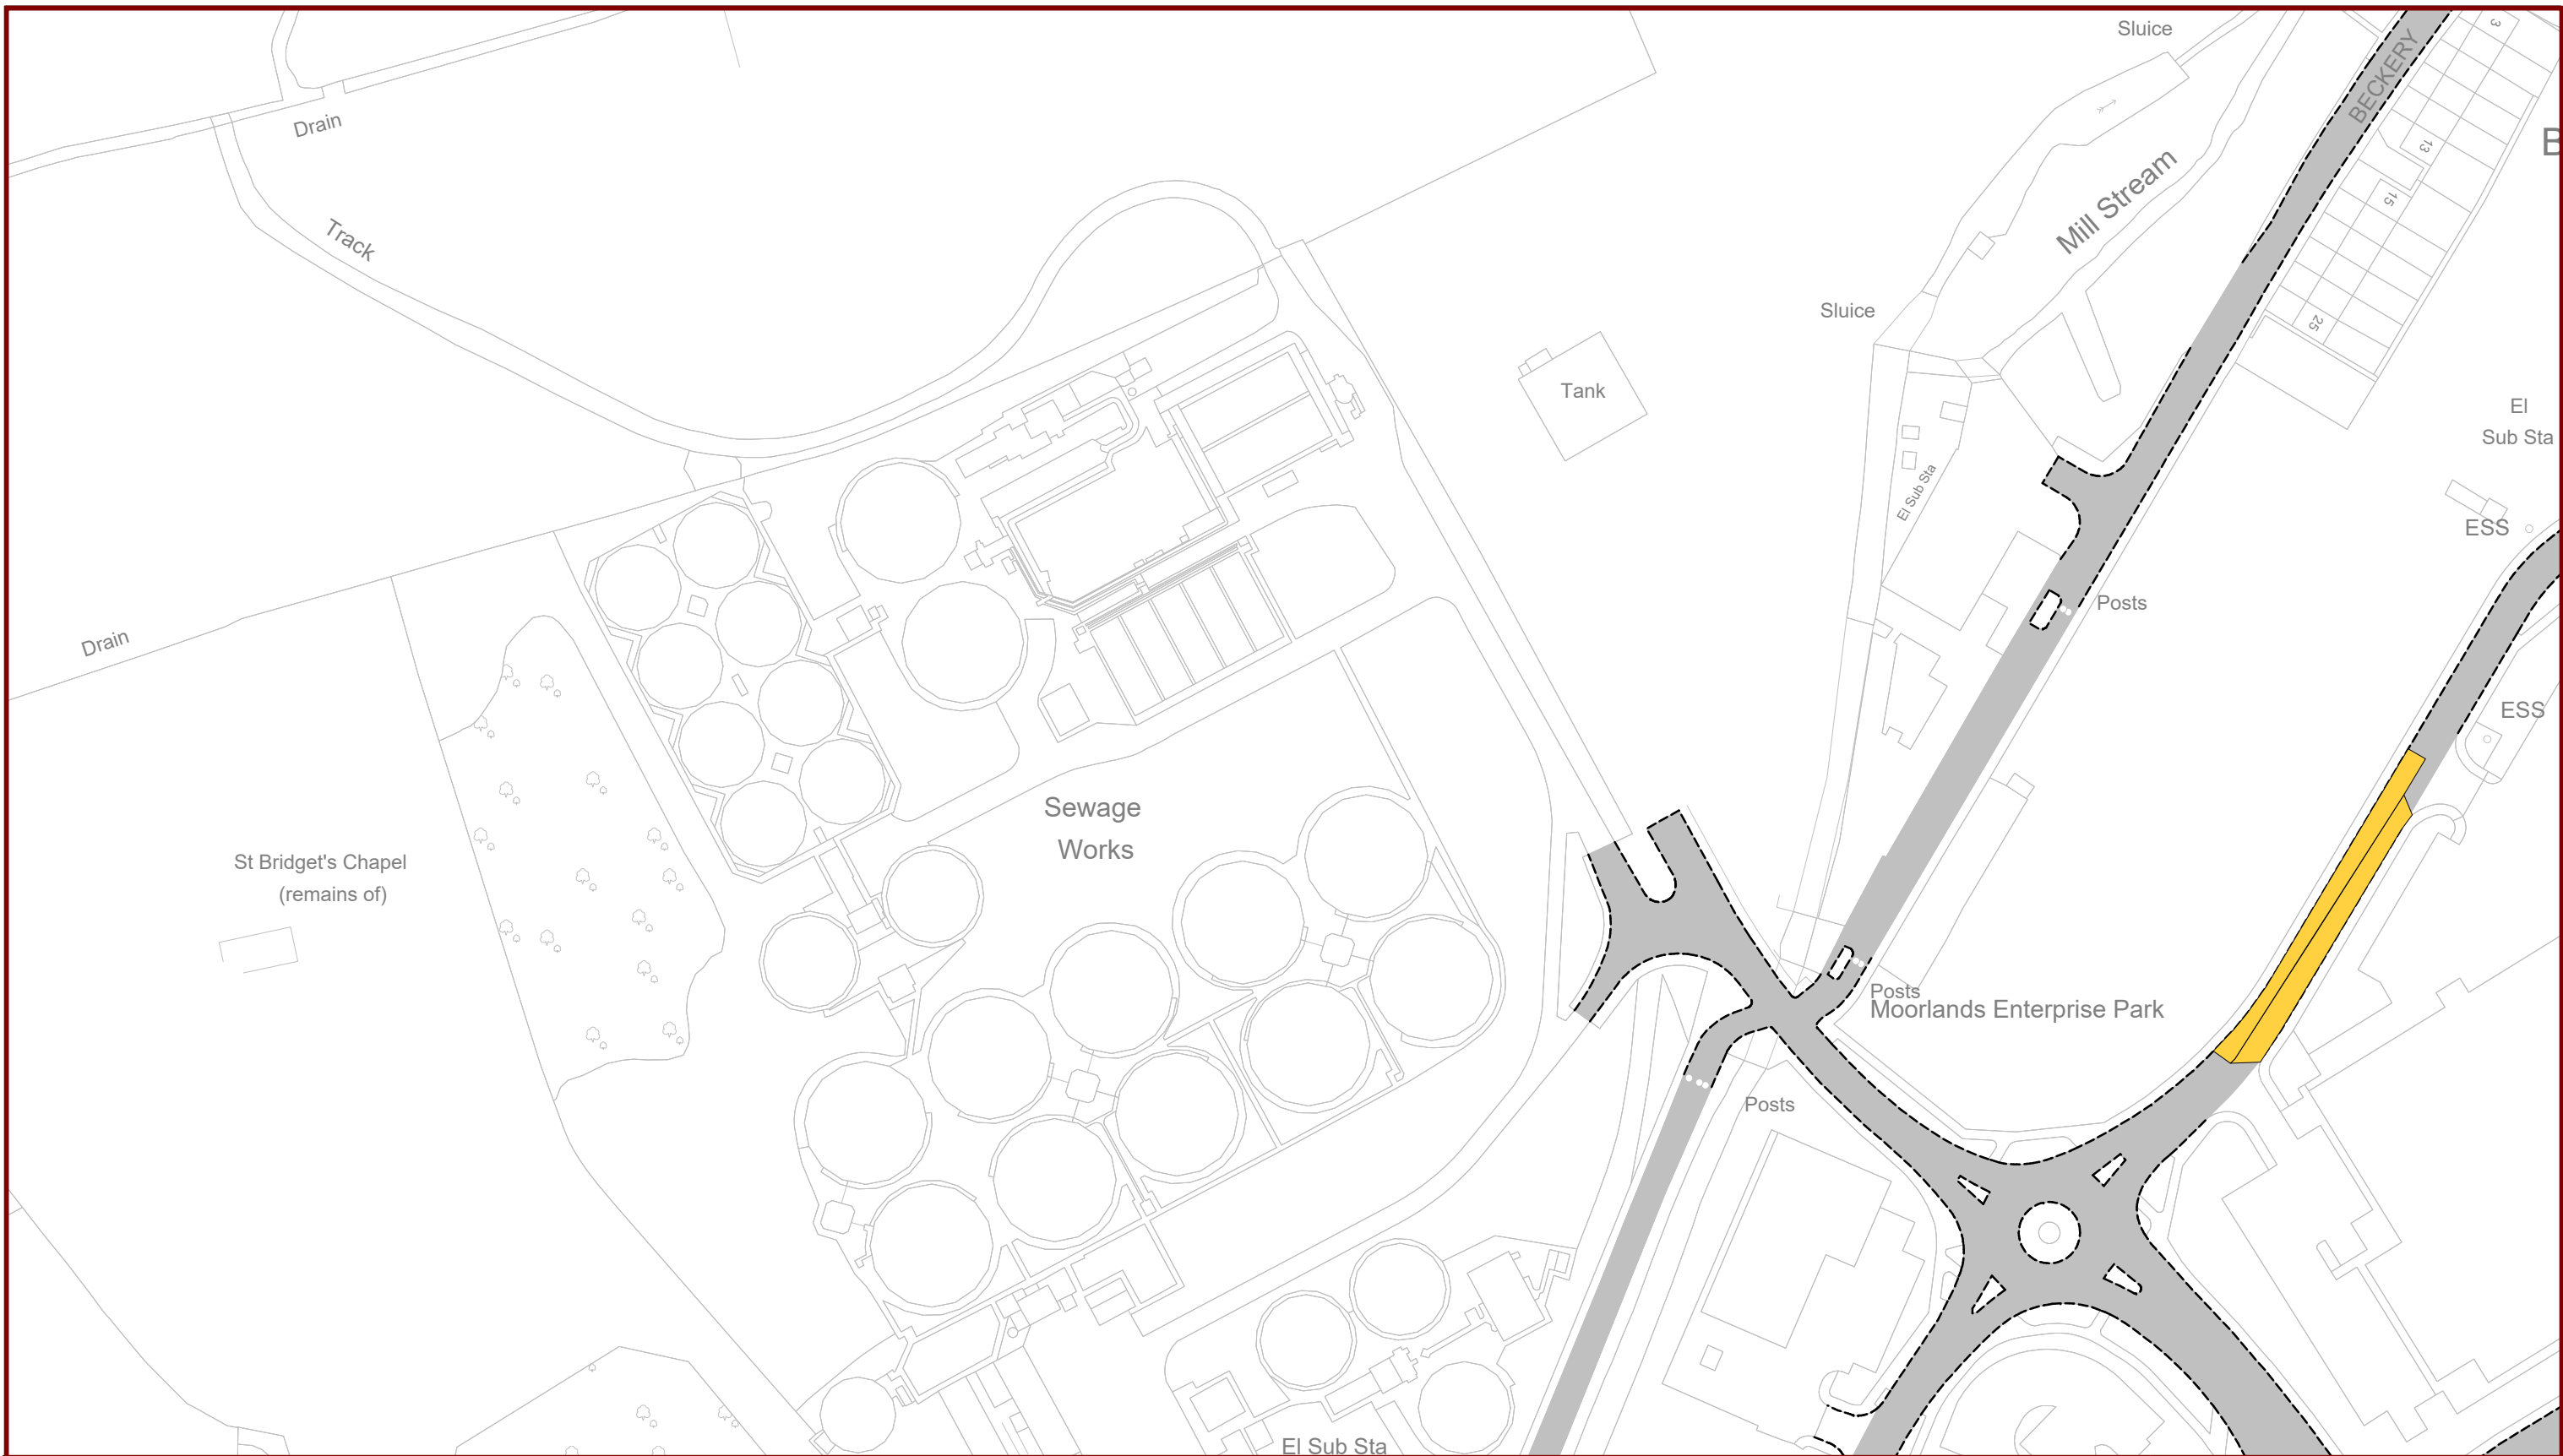

Somerset County Council
 County Hall Taunton
 Somerset TA1 4DY

WWW.SOMERSET.GOV.UK



THE COUNTY OF SOMERSET - PROHIBITION AND RESTRICTION OF STOPPING, WAITING, LOADING AND UNLOADING AND ON-STREET PARKING - MENDIP ORDER 2012 (AMENDMENT NO 6) ORDER 2017

This map is based upon Ordnance Survey material with the permission of Ordnance Survey on behalf of HMSO Crown copyright and database right (2017). All rights reserved. Licence number 100038382.

Key to TRO Restriction Types

	No Waiting At Any Time		Loading Only		Multiple Restrictions
	No Waiting		Limited Waiting		
	No Waiting At Any Time / No Loading At Any Time		Disabled Badge Holders Only		
	No Waiting At Any Time / No Loading		Payment Parking		
	No Waiting / No Loading		Resident Permit Holders Only		
	No Stopping		24 Hour Clearway		



SCALE 1 : 1250 at A3

DATE 08/06/2017

MAP Tile Ref: CM193