



Somerset County Council
County Hall Taunton
Somerset TA1 4DY

www.somerset.gov.uk


**THE COUNTY OF SOMERSET - PROHIBITION
AND RESTRICTION OF STOPPING, WAITING,
LOADING AND UNLOADING AND ON-STREET
PARKING - TAUNTON DEANE ORDER 2012
(AMENDMENT NO. 17) ORDER 2018**

This map is based upon Ordnance Survey material with the permission of Ordnance Survey on behalf of HMSO
Crown copyright and database right (2017). All rights reserved. Licence number 100038382.

Key to TRO Restriction Types

No Waiting At Any Time

No Waiting

No Waiting At Any Time /
No Loading At Any Time

No Waiting At Any Time /
No Loading

No Waiting / No Loading

No Stopping

Loading Only

Limited Waiting


Disabled Badge
Holders Only

Payment Parking


Resident Permit
Holders Only

24 Hour Clearway

Multiple Restrictions



SCALE	1 : 1250	at A3
DATE	19/07/2018	
MAP	Tile Ref: DT129	

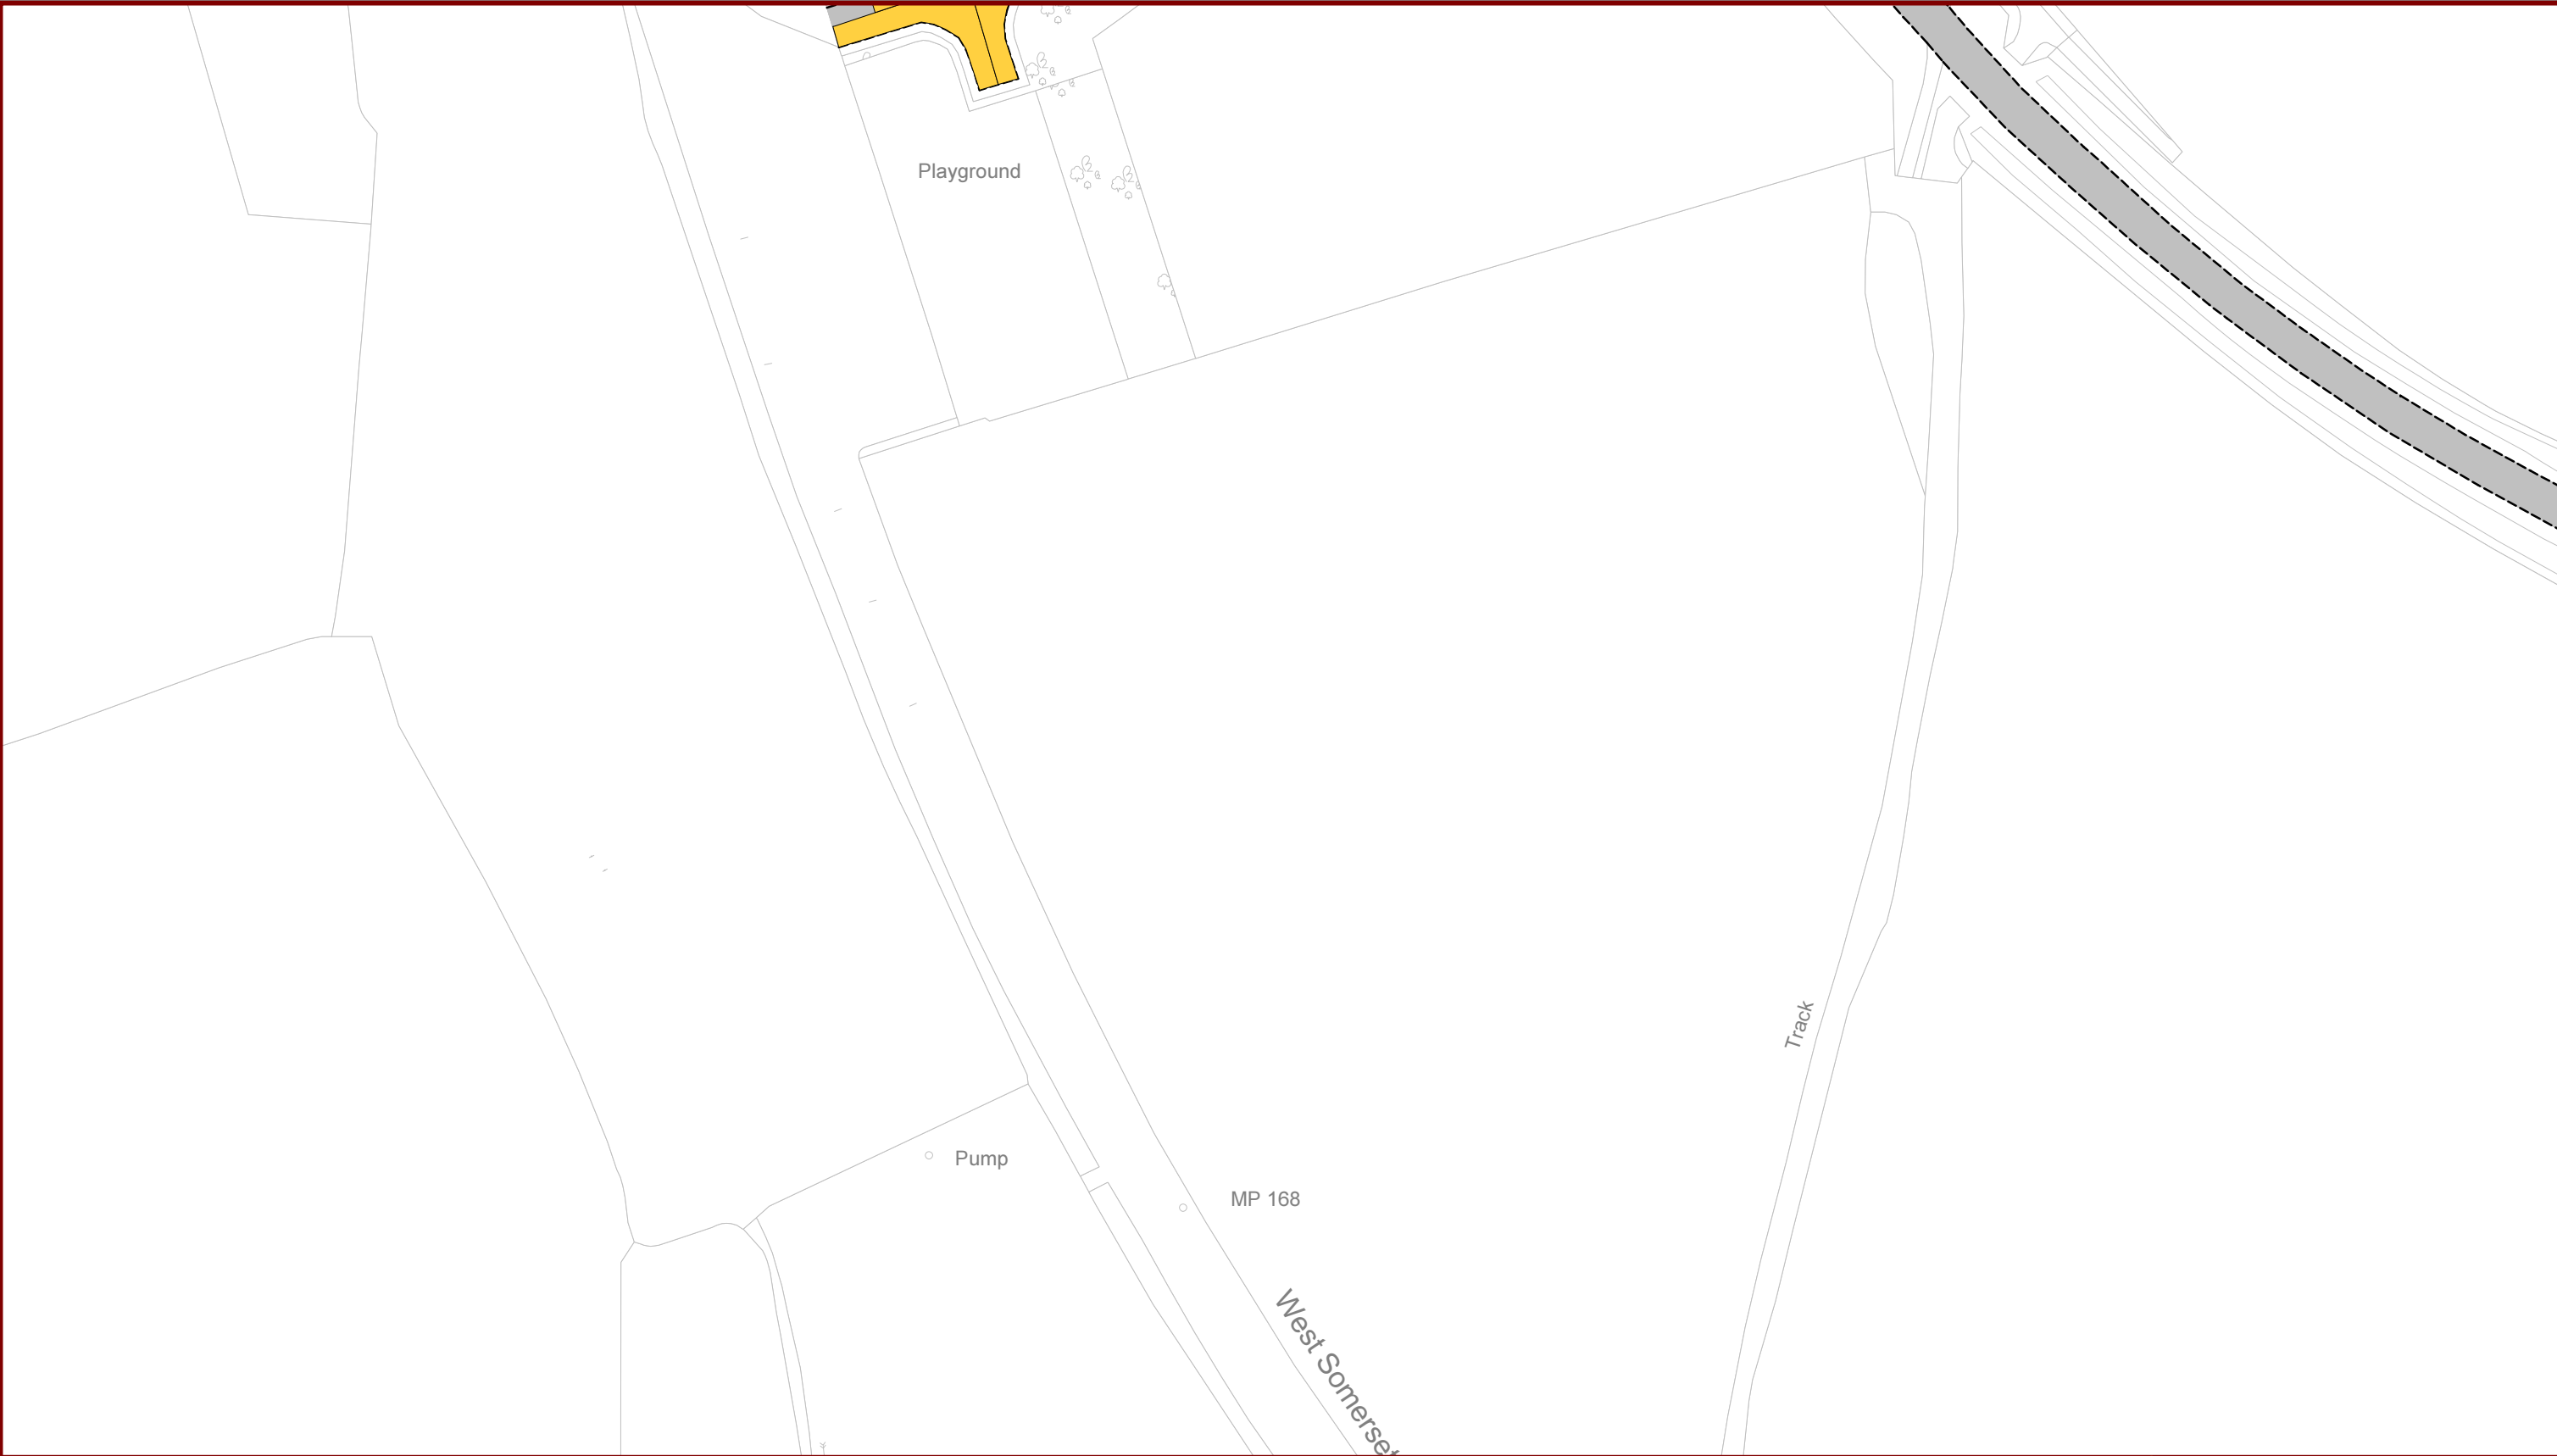

Somerset County Council
County Hall Taunton
Somerset TA1 4DY

www.somerset.gov.uk

**THE COUNTY OF SOMERSET - PROHIBITION
AND RESTRICTION OF STOPPING, WAITING,
LOADING AND UNLOADING AND ON-STREET
PARKING - TAUNTON DEANE ORDER 2012
(AMENDMENT NO. 17) ORDER 2018**

This map is based upon Ordnance Survey material with the permission of Ordnance Survey on behalf of HMSO
Crown copyright and database right (2017). All rights reserved. Licence number 100038382.

Key to TRO Restriction Types

No Waiting At Any Time

No Waiting

No Waiting At Any Time /
No Loading At Any Time

No Waiting At Any Time /
No Loading

No Waiting / No Loading

No Stopping

Loading Only

Limited Waiting


Disabled Badge
Holders Only

Payment Parking


Resident Permit
Holders Only

24 Hour Clearway

Multiple Restrictions



SCALE	1 : 1250 at A3
DATE	19/07/2018
MAP	Tile Ref: DU129

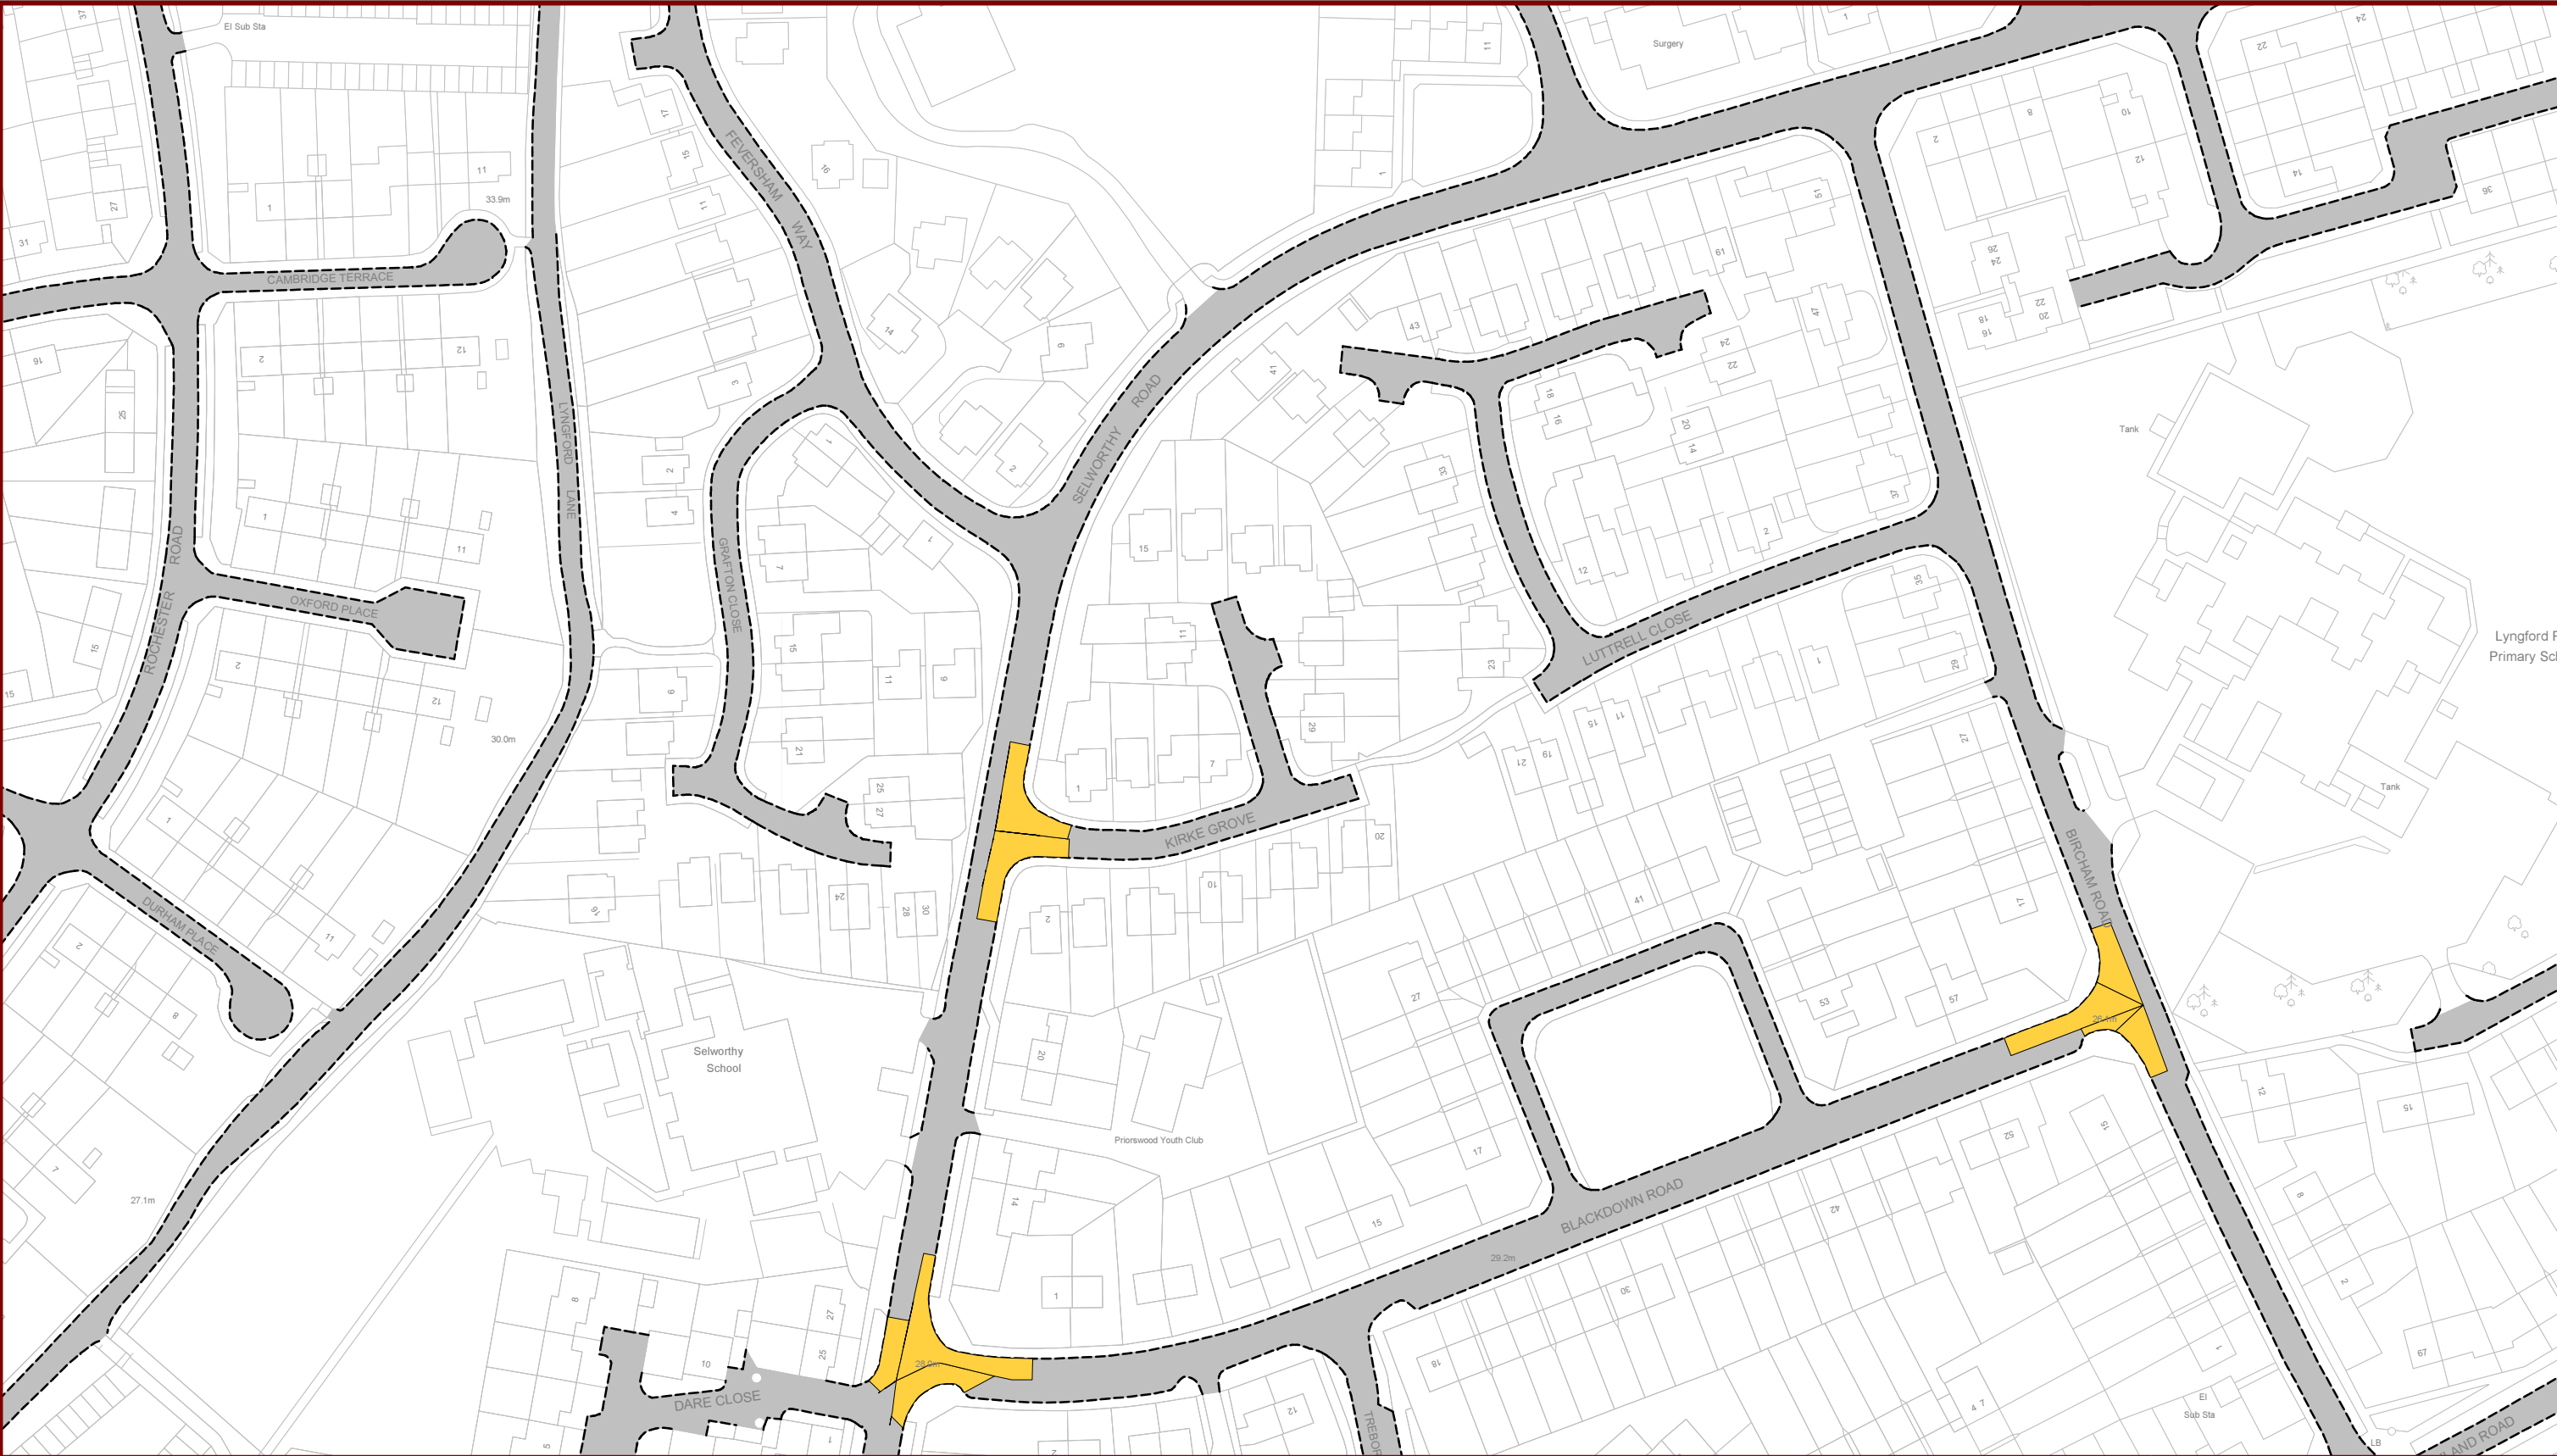

Somerset County Council
County Hall Taunton
Somerset TA1 4DY



**THE COUNTY OF SOMERSET - PROHIBITION
AND RESTRICTION OF STOPPING, WAITING,
LOADING AND UNLOADING AND ON-STREET
PARKING - TAUNTON DEANE ORDER 2012
(AMENDMENT NO. 17) ORDER 2018**

This map is based upon Ordnance Survey material with the permission of Ordnance Survey on behalf of HMSO
Crown copyright and database right (2017). All rights reserved. Licence number 100038382.

Key to TRO Restriction Types

- | | | |
|--|---------------------------------|-----------------------|
| No Waiting At Any Time | Loading Only | Multiple Restrictions |
| No Waiting | Limited Waiting | |
| No Waiting At Any Time /
No Loading At Any Time | Disabled Badge
Holders Only | |
| No Waiting At Any Time /
No Loading | Payment Parking | |
| No Waiting / No Loading | Resident Permit
Holders Only | |
| No Stopping | 24 Hour Clearway | |



SCALE	1 : 1250	at A3
DATE	19/07/2018	
MAP	Tile Ref: EB143	



Somerset County Council
County Hall Taunton
Somerset TA1 4DY










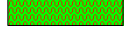


WWW.SOMERSET.GOV.UK



**THE COUNTY OF SOMERSET - PROHIBITION
AND RESTRICTION OF STOPPING, WAITING,
LOADING AND UNLOADING AND ON-STREET
PARKING - TAUNTON DEANE ORDER 2012
(AMENDMENT NO. 17) ORDER 2018**

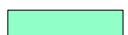This map is based upon Ordnance Survey material with the permission of Ordnance Survey on behalf of HMSO
Crown copyright and database right (2017). All rights reserved. Licence number 100038382.

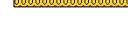Key to TRO Restriction Types

 No Waiting At Any Time	 Loading Only	 Multiple Restrictions
 No Waiting	 Limited Waiting	
 No Waiting At Any Time / No Loading At Any Time	 Disabled Badge Holders Only	
 No Waiting At Any Time / No Loading	 Payment Parking	
 No Waiting / No Loading	 Resident Permit Holders Only	
 No Stopping	 24 Hour Clearway	



SCALE	1 : 1250 at A3
DATE	19/07/2018
MAP	Tile Ref: EG144



Somerset County Council
County Hall Taunton
Somerset TA1 4DY




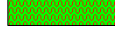


WWW.SOMERSET.GOV.UK



**THE COUNTY OF SOMERSET - PROHIBITION
AND RESTRICTION OF STOPPING, WAITING,
LOADING AND UNLOADING AND ON-STREET
PARKING - TAUNTON DEANE ORDER 2012
(AMENDMENT NO. 17) ORDER 2018**

This map is based upon Ordnance Survey material with the permission of Ordnance Survey on behalf of HMSO
Crown copyright and database right (2017). All rights reserved. Licence number 100038382.

Key to TRO Restriction Types

 No Waiting At Any Time	 Loading Only	 Multiple Restrictions
 No Waiting	 Limited Waiting	
 No Waiting At Any Time / No Loading At Any Time	 Disabled Badge Holders Only	
 No Waiting At Any Time / No Loading	 Payment Parking	
 No Waiting / No Loading	 Resident Permit Holders Only	
 No Stopping	 24 Hour Clearway	



SCALE	1 : 1250 at A3
DATE	19/07/2018
MAP	Tile Ref: EG160



Somerset County Council

County Hall Taunton

Somerset TA1 4DY

WWW.SOMERSET.GOV.UK



THE COUNTY OF SOMERSET - PROHIBITION
AND RESTRICTION OF STOPPING, WAITING,
LOADING AND UNLOADING AND ON-STREET
PARKING - TAUNTON DEANE ORDER 2012
(AMENDMENT NO. 17) ORDER 2018

This map is based upon Ordnance Survey material with the permission of Ordnance Survey on behalf of HMSO
Crown copyright and database right (2017). All rights reserved. Licence number 100038382.

Key to TRO Restriction Types

No Waiting At Any Time

No Waiting

No Waiting At Any Time /
No Loading At Any Time

No Waiting At Any Time /
No Loading

No Waiting / No Loading

No Stopping

Loading Only

Limited Waiting

Disabled Badge
Holders Only

Payment Parking

Resident Permit
Holders Only

24 Hour Clearway

Multiple Restrictions

N

SCALE

1 : 1250 at A3

DATE

19/07/2018

MAP

Tile Ref: EH160



Somerset County Council
County Hall Taunton
Somerset TA1 4DY




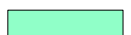

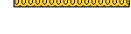

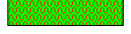

WWW.SOMERSET.GOV.UK



**THE COUNTY OF SOMERSET - PROHIBITION
AND RESTRICTION OF STOPPING, WAITING,
LOADING AND UNLOADING AND ON-STREET
PARKING - TAUNTON DEANE ORDER 2012
(AMENDMENT NO. 17) ORDER 2018**

This map is based upon Ordnance Survey material with the permission of Ordnance Survey on behalf of HMSO
Crown copyright and database right (2017). All rights reserved. Licence number 100038382.


 











Key to TRO Restriction Types


	No Waiting At Any Time		Loading Only		Multiple Restrictions
	No Waiting		Limited Waiting		
	No Waiting At Any Time / No Loading At Any Time		Disabled Badge Holders Only		
	No Waiting At Any Time / No Loading		Payment Parking		
	No Waiting / No Loading		Resident Permit Holders Only		
	No Stopping		24 Hour Clearway		



SCALE	1 : 1250 at A3
DATE	19/07/2018
MAP	Tile Ref: EI137

 

Key to TRO Restriction Types			
	No Waiting At Any Time		Loading Only
	No Waiting		Limited Waiting
	No Waiting At Any Time / No Loading At Any Time		Disabled Badge Holders Only
	No Waiting At Any Time / No Loading		Payment Parking
	No Waiting / No Loading		Resident Permit Holders Only
	No Stopping		24 Hour Clearway
			Multiple Restrictions

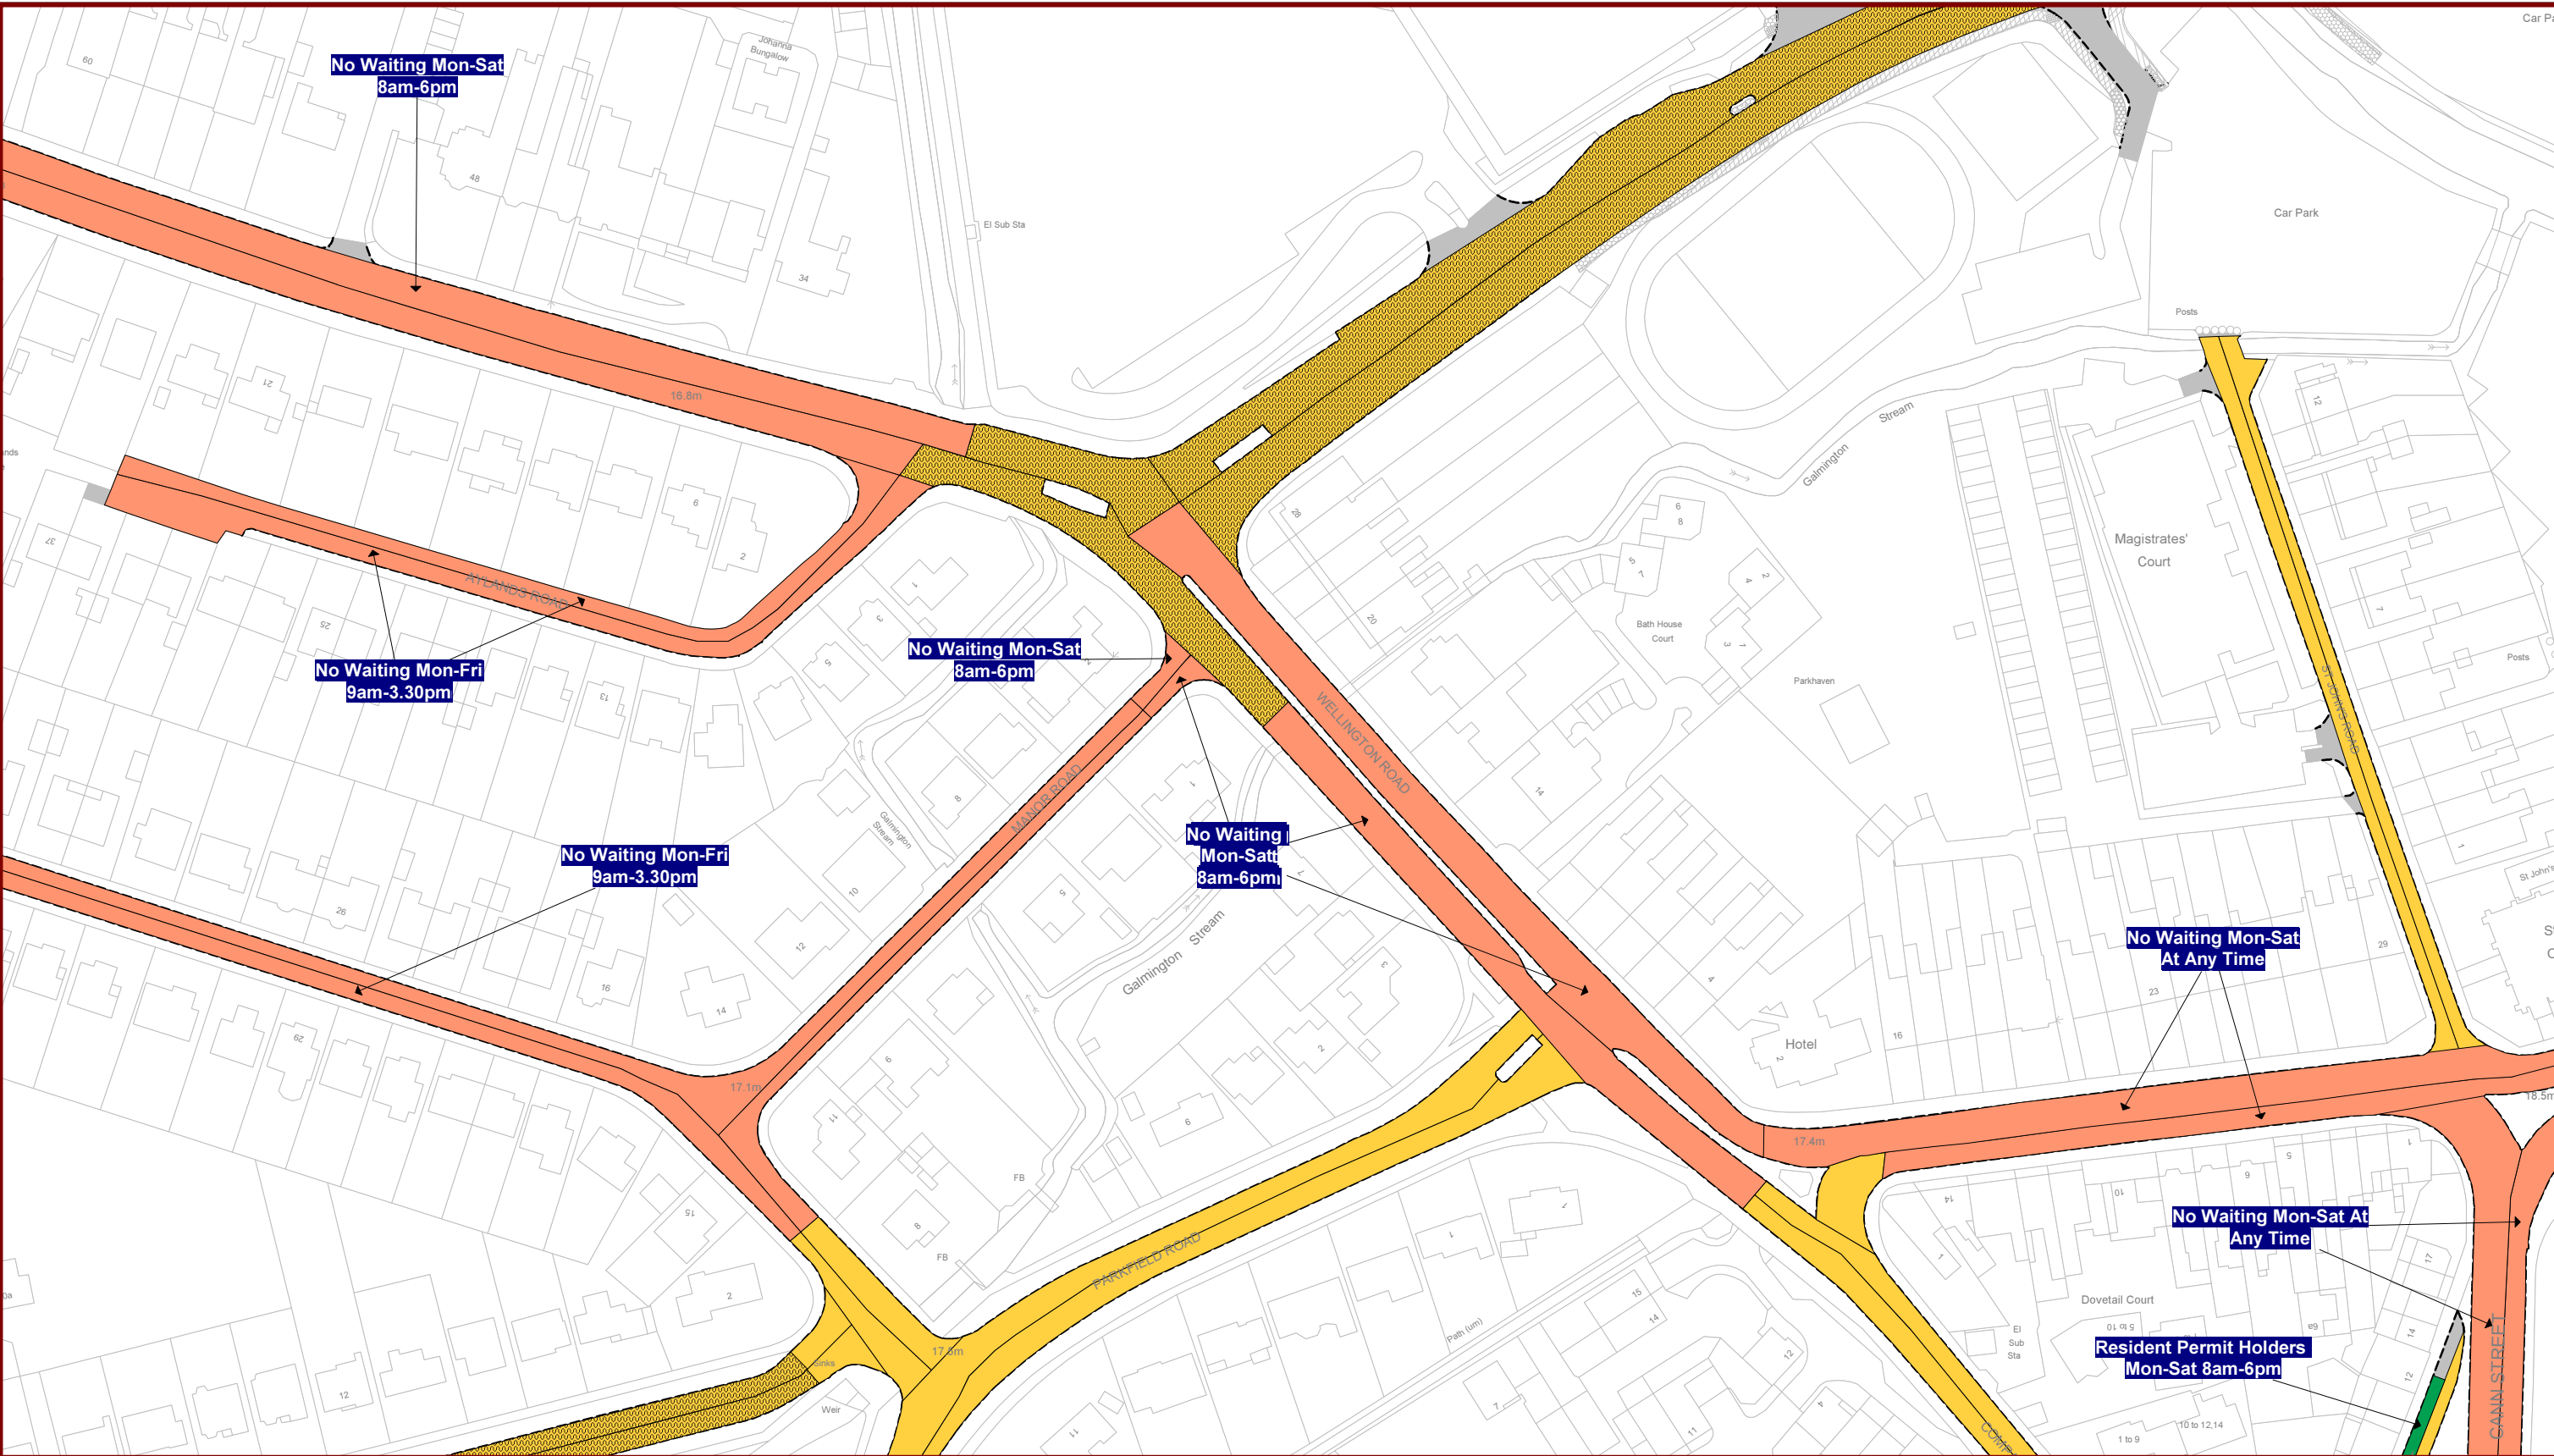

Somerset County Council
County Hall Taunton
Somerset TA1 4DY


 




WWW.SOMERSET.GOV.UK



**THE COUNTY OF SOMERSET - PROHIBITION
AND RESTRICTION OF STOPPING, WAITING,
LOADING AND UNLOADING AND ON-STREET
PARKING - TAUNTON DEANE ORDER 2012
(AMENDMENT NO. 17) ORDER 2018**


This map is based upon Ordnance Survey material with the permission of Ordnance Survey on behalf of HMSO
Crown copyright and database right (2017). All rights reserved. Licence number 100038382.

Key to TRO Restriction Types

	No Waiting At Any Time		Loading Only		Multiple Restrictions
	No Waiting		Limited Waiting		
	No Waiting At Any Time / No Loading At Any Time		Disabled Badge Holders Only		
	No Waiting At Any Time / No Loading		Payment Parking		
	No Waiting / No Loading		Resident Permit Holders Only		
	No Stopping		24 Hour Clearway		



SCALE	1 : 1250	at A3
DATE	19/07/2018	
MAP	Tile Ref: EJ140	

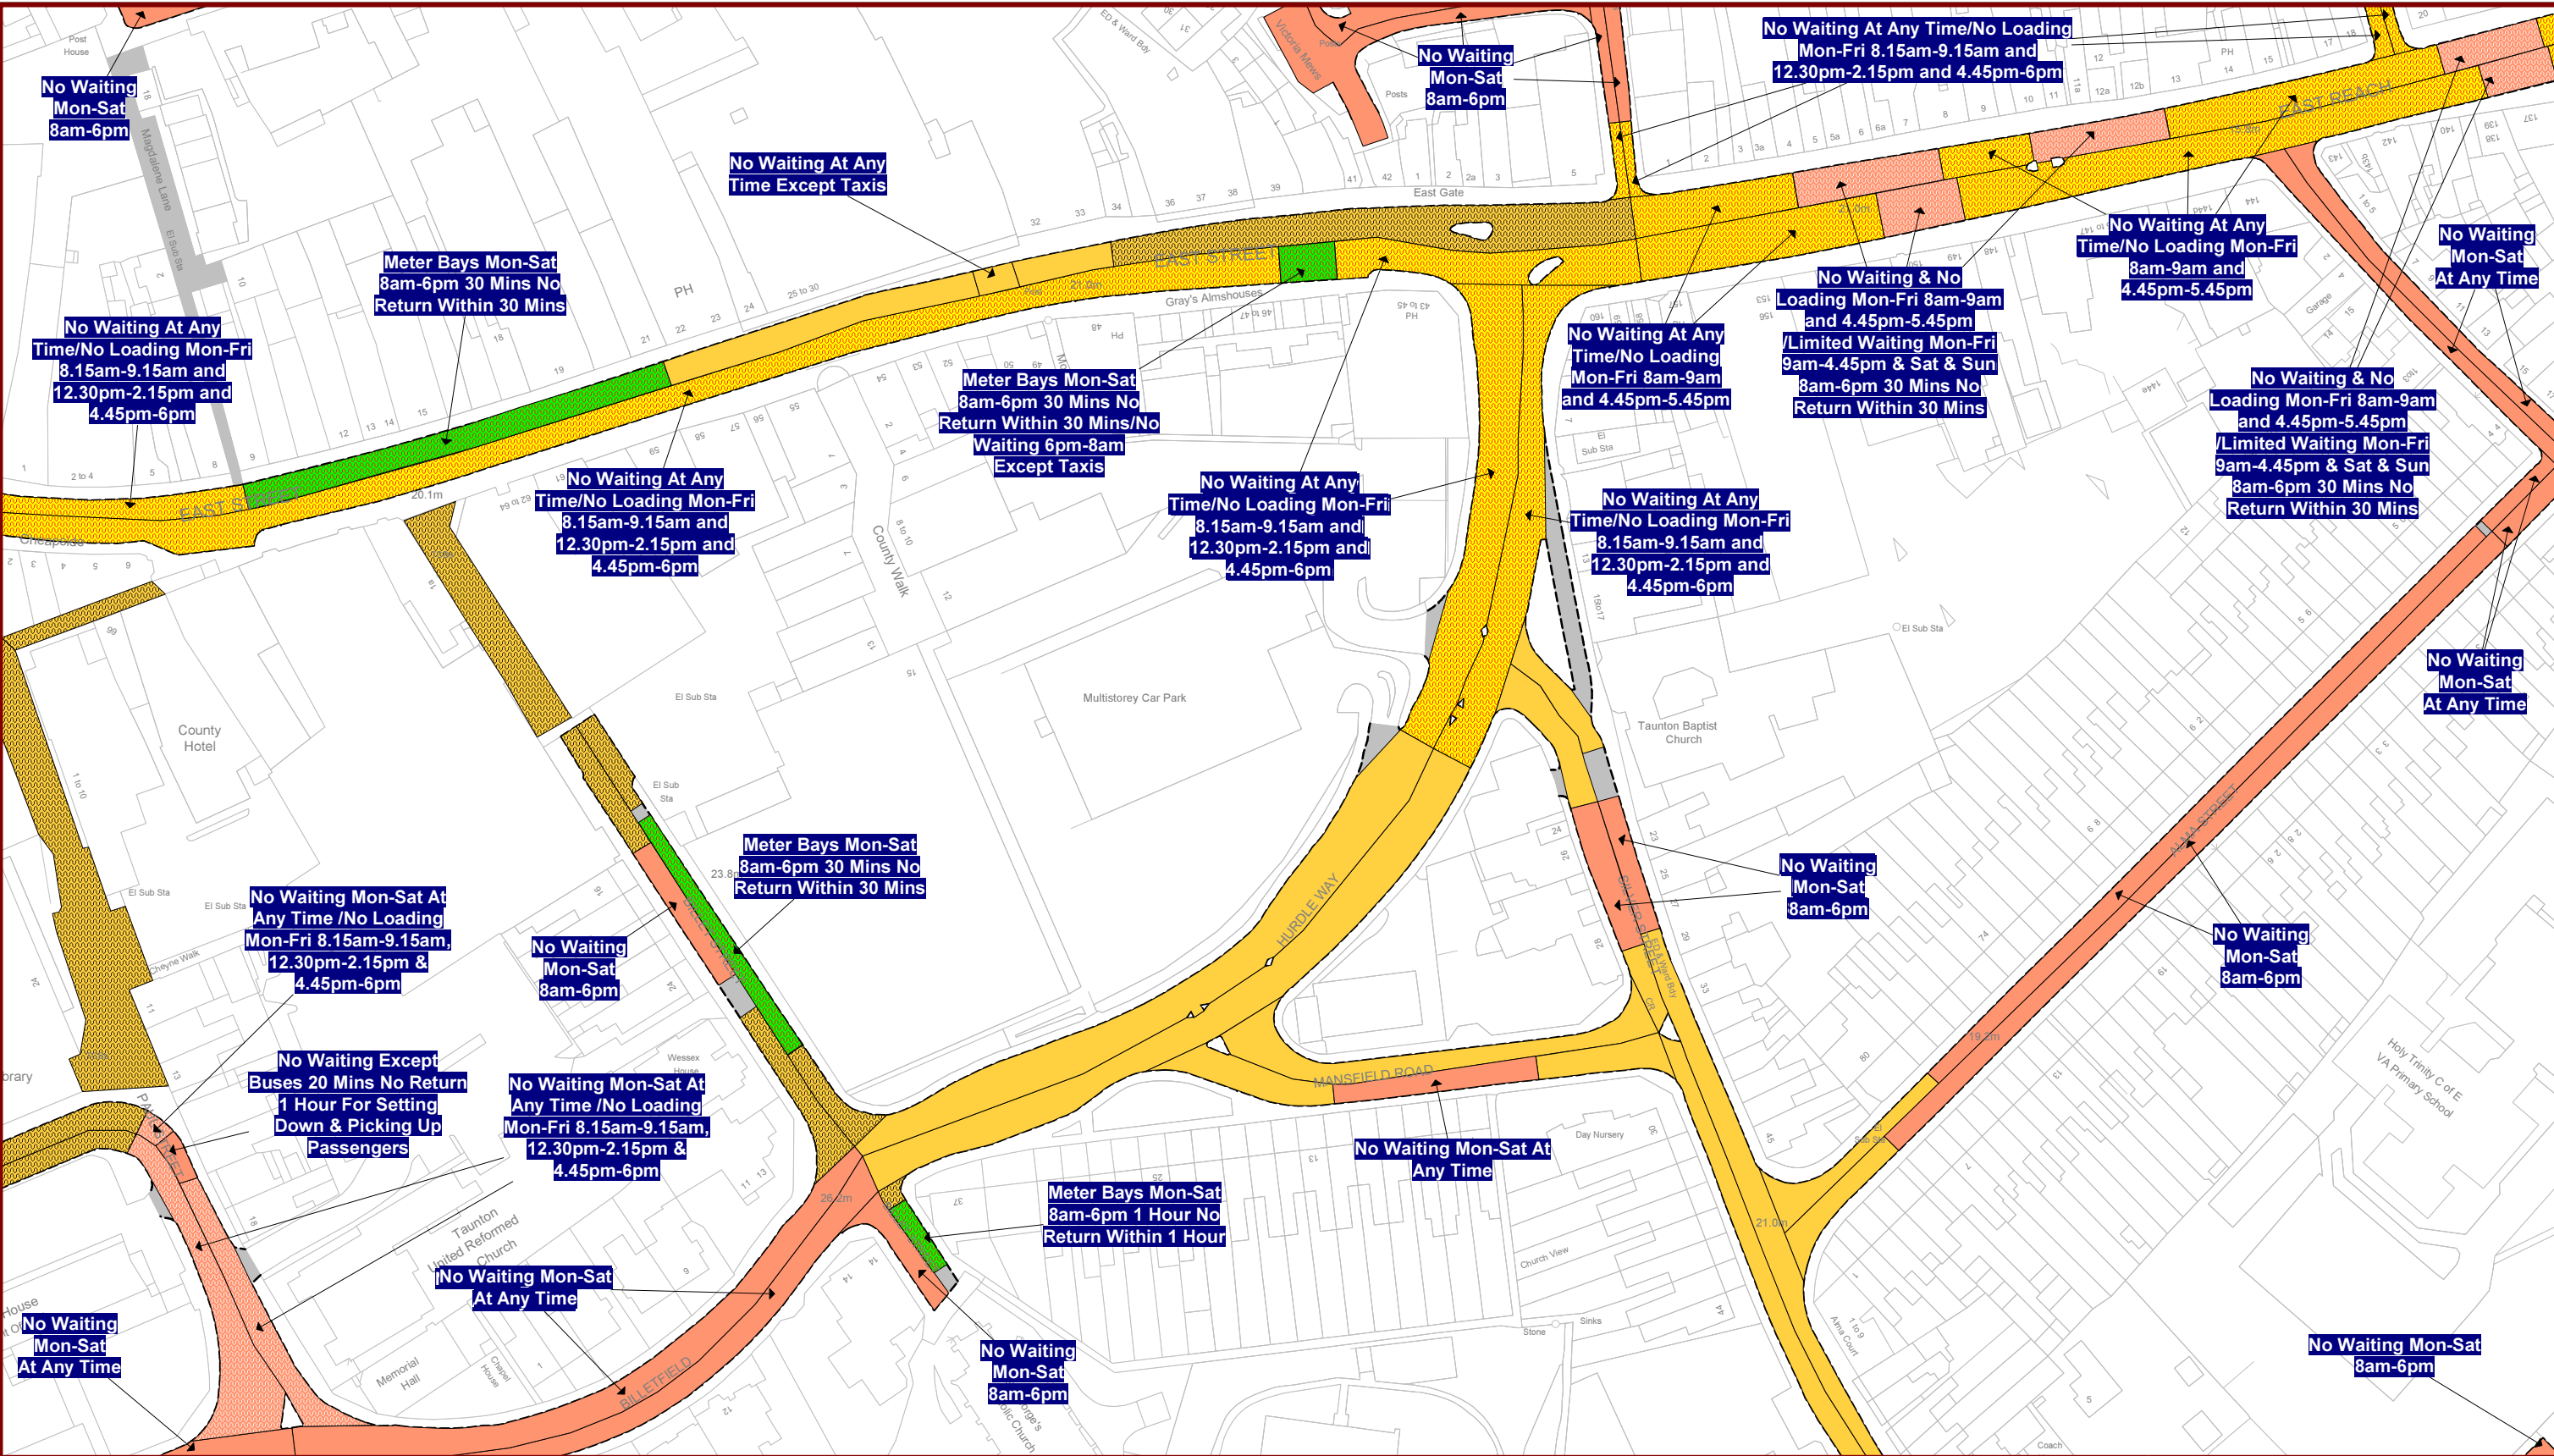

Somerset County Council
County Hall Taunton
Somerset TA1 4DY

WWW.SOMERSET.GOV.UK



**THE COUNTY OF SOMERSET - PROHIBITION
AND RESTRICTION OF STOPPING, WAITING,
LOADING AND UNLOADING AND ON-STREET
PARKING - TAUNTON DEANE ORDER 2012
(AMENDMENT NO. 17) ORDER 2018**

This map is based upon Ordnance Survey material with the permission of Ordnance Survey on behalf of HMSO
Crown copyright and database right (2017). All rights reserved. Licence number 100038382.

Key to TRO Restriction Types

	No Waiting At Any Time		Loading Only		Multiple Restrictions
	No Waiting		Limited Waiting		
	No Waiting At Any Time / No Loading At Any Time		Disabled Badge Holders Only		
	No Waiting At Any Time / No Loading		Payment Parking		
	No Waiting / No Loading		Resident Permit Holders Only		
	No Stopping		24 Hour Clearway		



SCALE	1 : 1250	at A3
DATE	19/07/2018	
MAP	Tile Ref: EJ142	



Somerset County Council
County Hall Taunton
Somerset TA1 4DY

www.somerset.gov.uk

THE COUNTY OF SOMERSET - PROHIBITION
AND RESTRICTION OF STOPPING, WAITING,
LOADING AND UNLOADING AND ON-STREET
PARKING - TAUNTON DEANE ORDER 2012
(AMENDMENT NO. 17) ORDER 2018

This map is based upon Ordnance Survey material with the permission of Ordnance Survey on behalf of HMSO
Crown copyright and database right (2017). All rights reserved. Licence number 100038382.

Key to TRO Restriction Types

No Waiting At Any Time

No Waiting

No Waiting At Any Time /
No Loading At Any Time

No Waiting At Any Time /
No Loading

No Waiting / No Loading

No Stopping

Loading Only

Limited Waiting

Disabled Badge
Holders Only

Payment Parking

Resident Permit
Holders Only

24 Hour Clearway


Multiple Restrictions

N

SCALE1 : 1250 at A3

DATE19/07/2018

MAPTile Ref: EK137

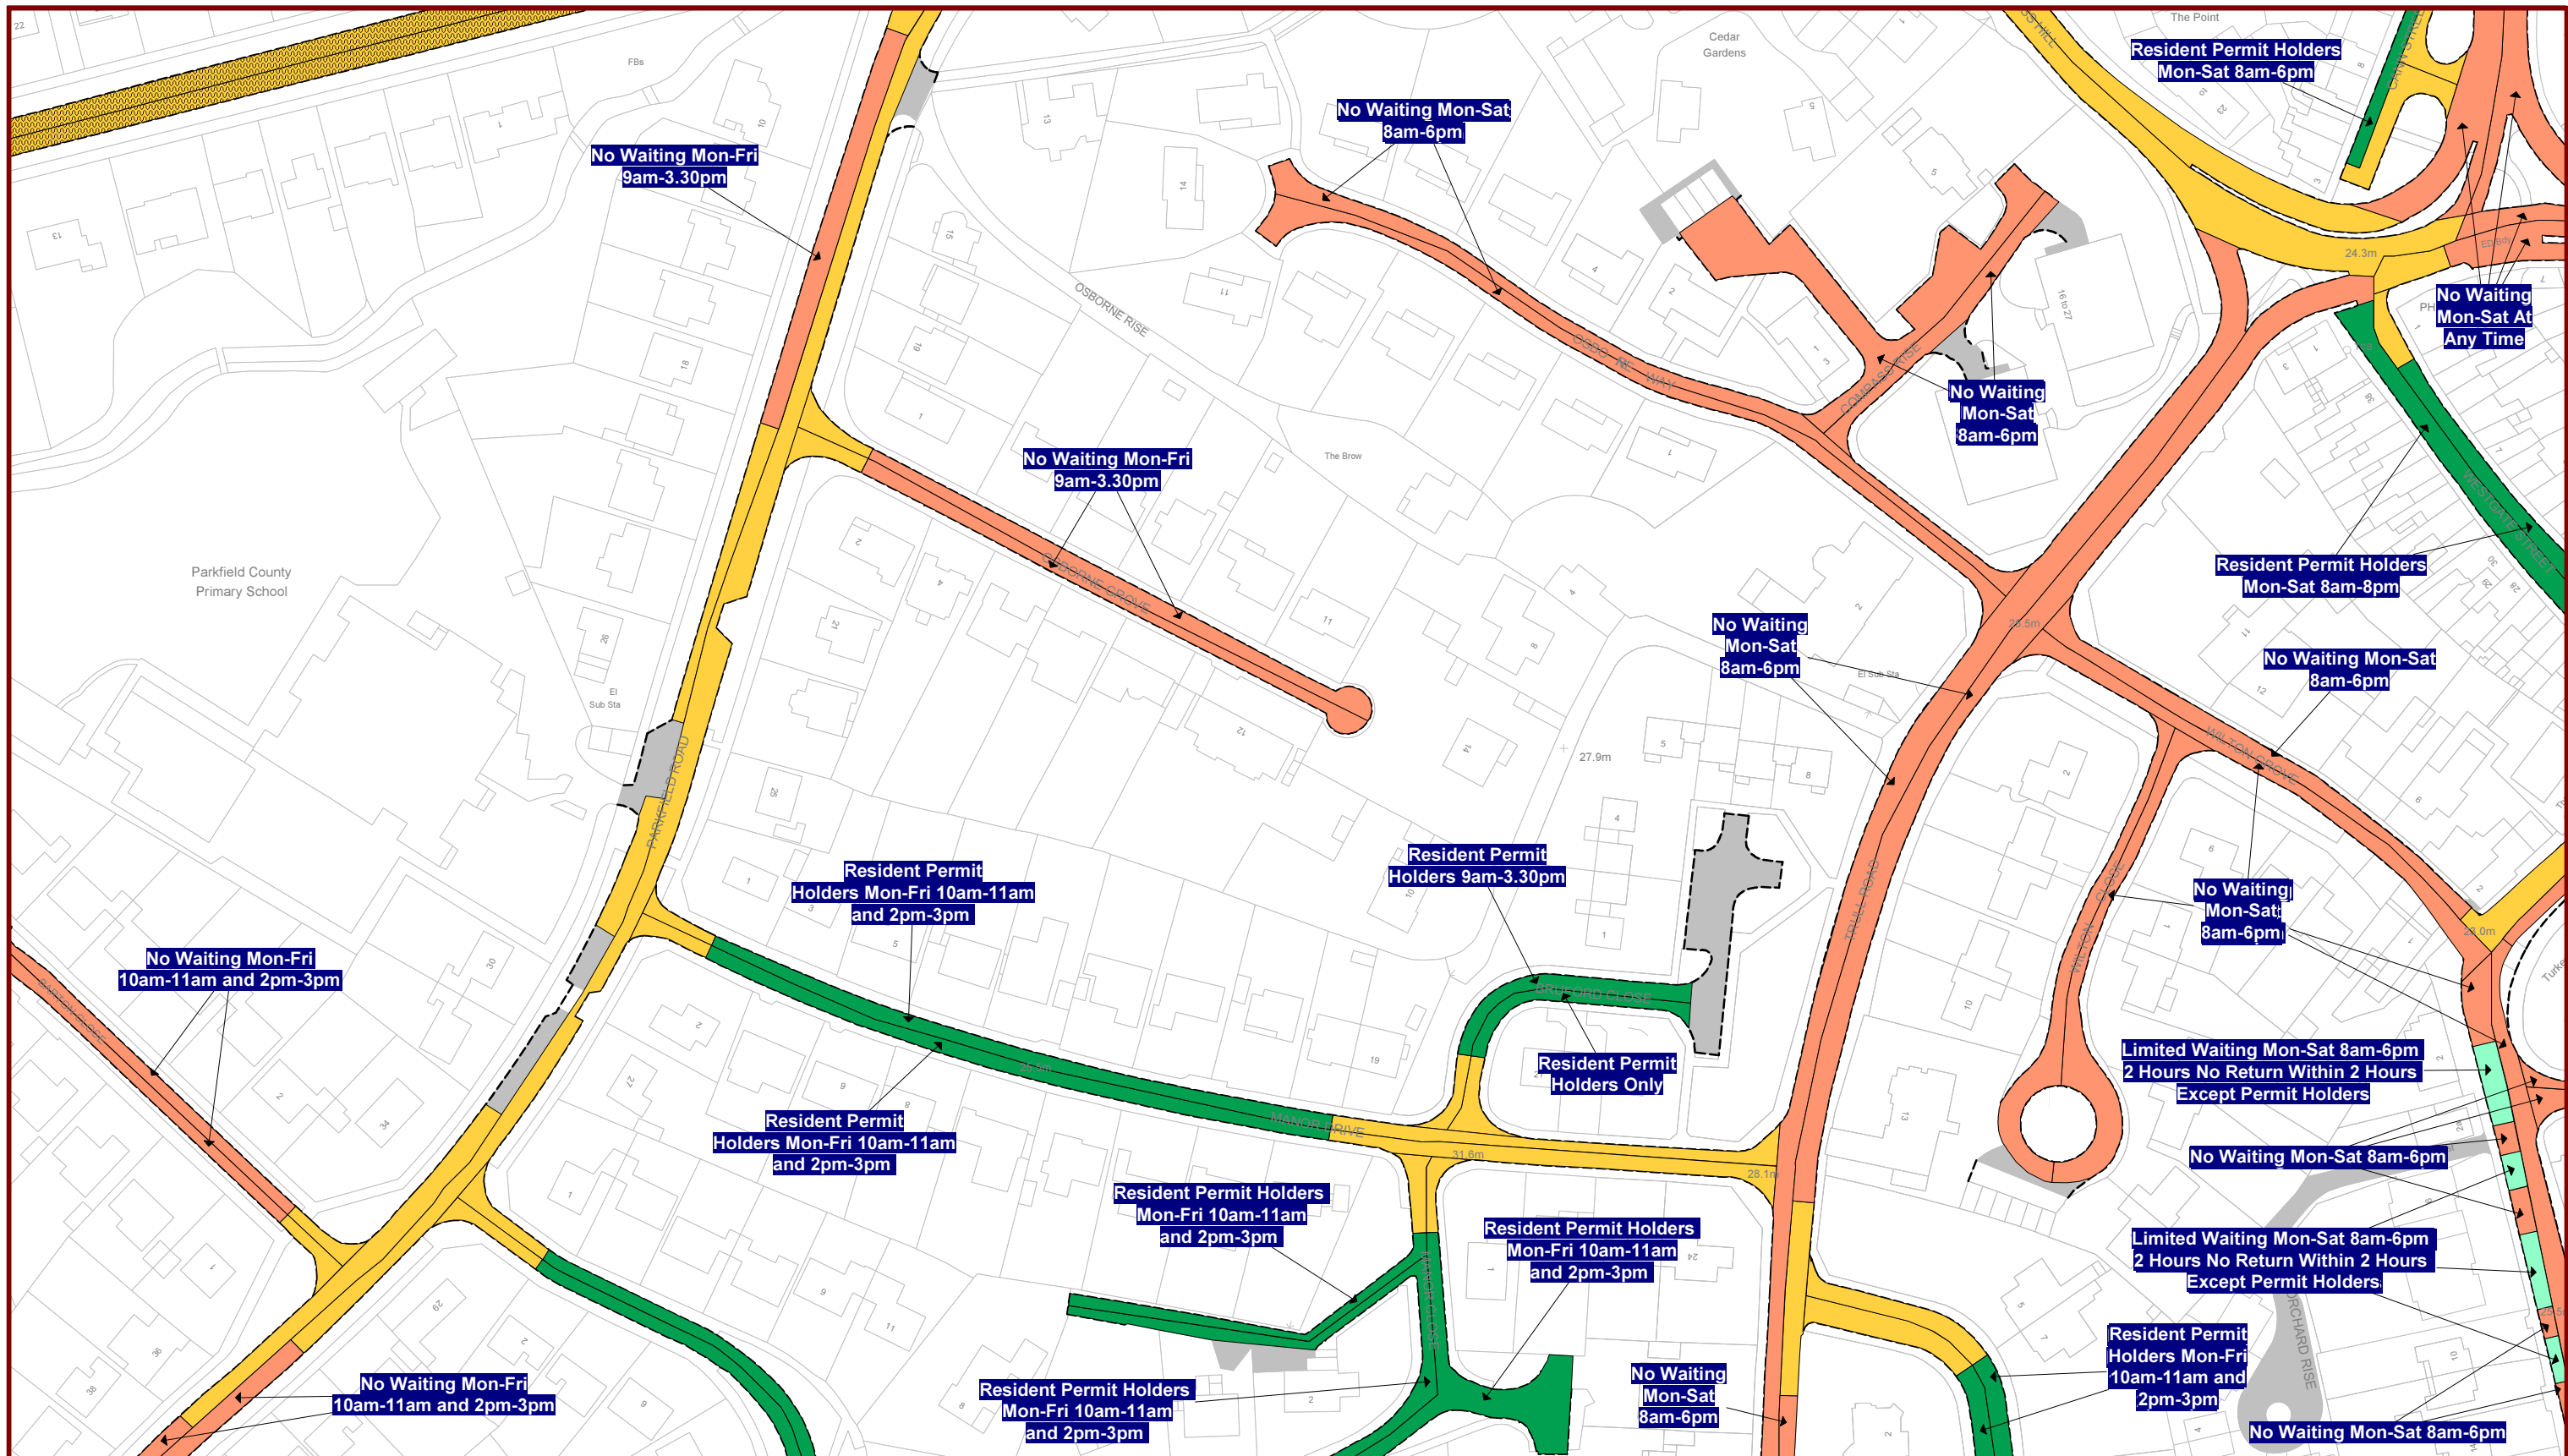

Somerset County Council
County Hall Taunton
Somerset TA1 4DY

WWW.SOMERSET.GOV.UK

THE COUNTY OF SOMERSET - PROHIBITION AND RESTRICTION OF STOPPING, WAITING, LOADING AND UNLOADING AND ON-STREET PARKING - TAUNTON DEANE ORDER 2012 (AMENDMENT NO. 17) ORDER 2018

This map is based upon Ordnance Survey material with the permission of Ordnance Survey on behalf of HMSO Crown copyright and database right (2017). All rights reserved. Licence number 100038382.

Key to TRO Restriction Types

No Waiting At Any Time	Loading Only
No Waiting	Limited Waiting
No Waiting At Any Time / No Loading At Any Time	Disabled Badge Holders Only
No Waiting At Any Time / No Loading	Payment Parking
No Waiting / No Loading	Resident Permit Holders Only
No Stopping	24 Hour Clearway

SCALE 1 : 1250 at A3

DATE 19/07/2018

MAP Tile Ref: EK140



Somerset County Council
County Hall Taunton
Somerset TA1 4DY

WWW.SOMERSET.GOV.UK



THE COUNTY OF SOMERSET - PROHIBITION
AND RESTRICTION OF STOPPING, WAITING,
LOADING AND UNLOADING AND ON-STREET
PARKING - TAUNTON DEANE ORDER 2012
(AMENDMENT NO. 17) ORDER 2018


This map is based upon Ordnance Survey material with the permission of Ordnance Survey on behalf of HMSO
Crown copyright and database right (2017). All rights reserved. Licence number 100038382.

Key to TRO Restriction Types

No Waiting At Any Time	Loading Only	Multiple Restrictions
No Waiting	Limited Waiting	
No Waiting At Any Time / No Loading At Any Time	Disabled Badge Holders Only	
No Waiting At Any Time / No Loading	Payment Parking	
No Waiting / No Loading	Resident Permit Holders Only	
No Stopping	24 Hour Clearway	



SCALE	1 : 1250 at A3
DATE	19/07/2018
MAP	Tile Ref: EU127

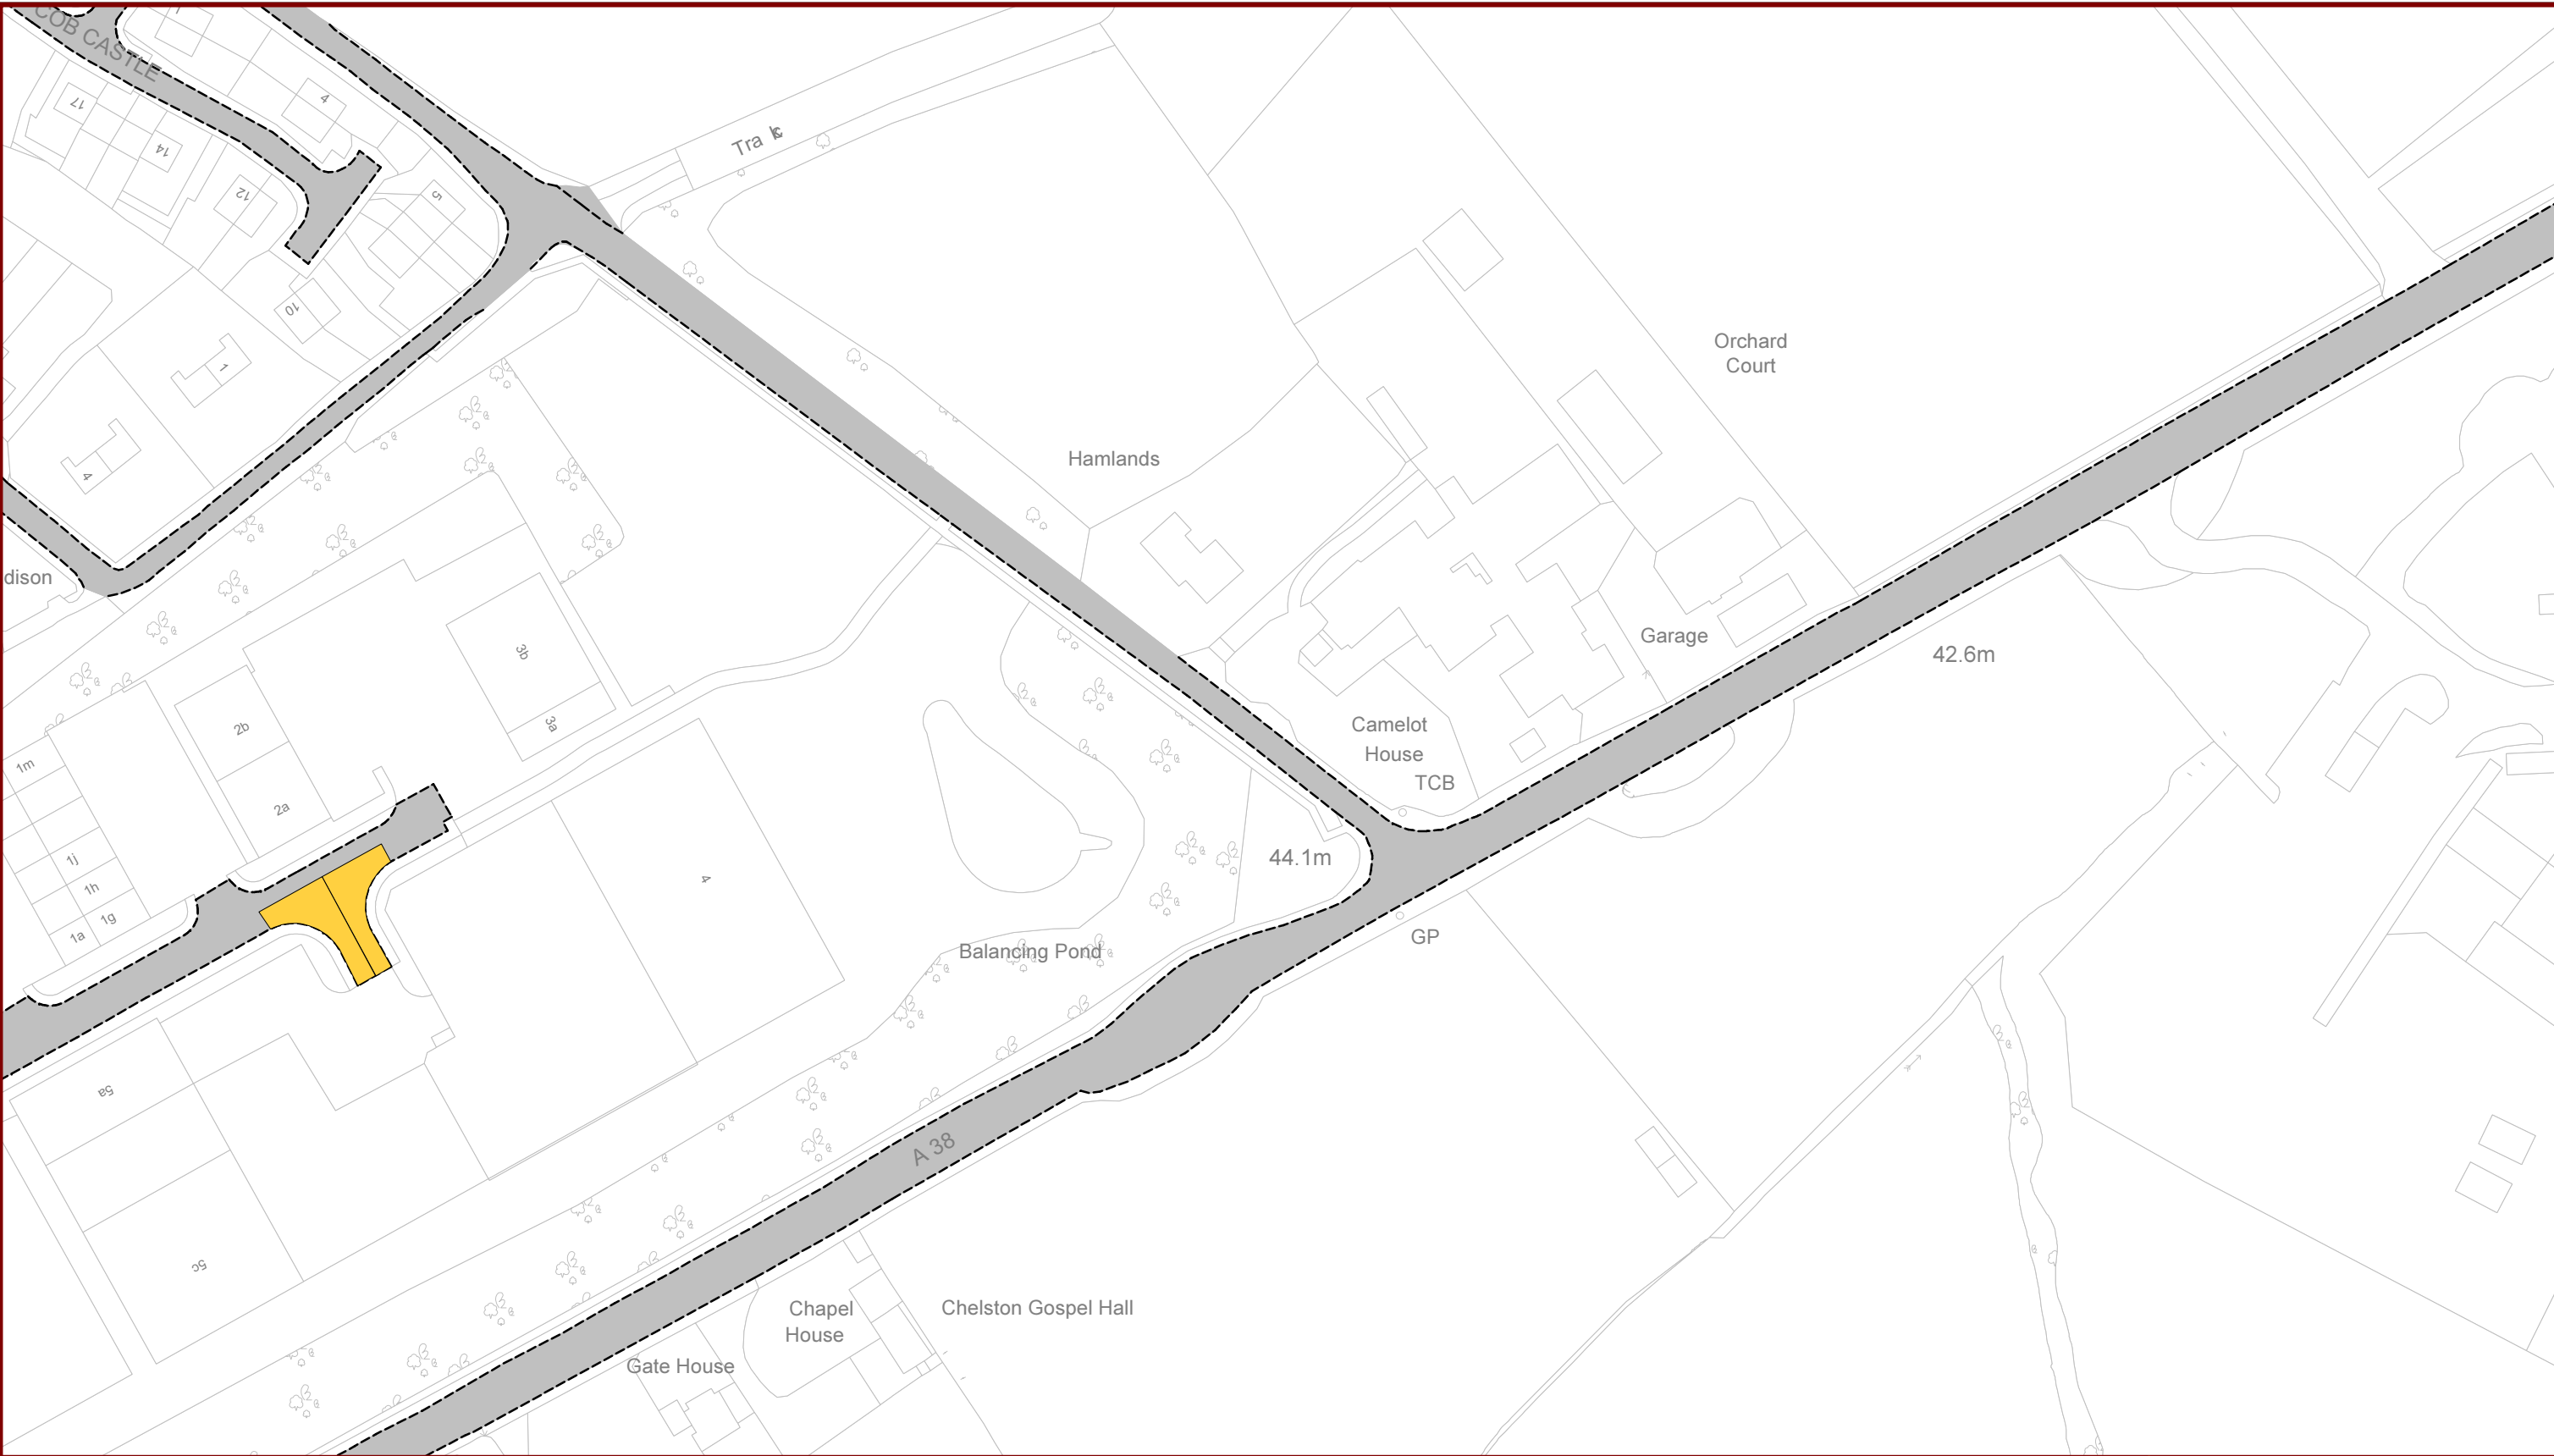

Somerset County Council

County Hall Taunton

Somerset TA1 4DY

WWW.SOMERSET.GOV.UK



THE COUNTY OF SOMERSET - PROHIBITION
AND RESTRICTION OF STOPPING, WAITING,
LOADING AND UNLOADING AND ON-STREET
PARKING - TAUNTON DEANE ORDER 2012
(AMENDMENT NO. 17) ORDER 2018

This map is based upon Ordnance Survey material with the permission of Ordnance Survey on behalf of HMSO
Crown copyright and database right (2017). All rights reserved. Licence number 100038382.

Key to TRO Restriction Types

No Waiting At Any Time

No Waiting

No Waiting At Any Time /
No Loading At Any Time

No Waiting At Any Time /
No Loading

No Waiting / No Loading

No Stopping

Loading Only

Limited Waiting

Disabled Badge
Holders Only

Payment Parking

Resident Permit
Holders Only

24 Hour Clearway

Multiple Restrictions

N

SCALE

1 : 1250


at A3

DATE

19/07/2018

MAP

Tile Ref: EU128

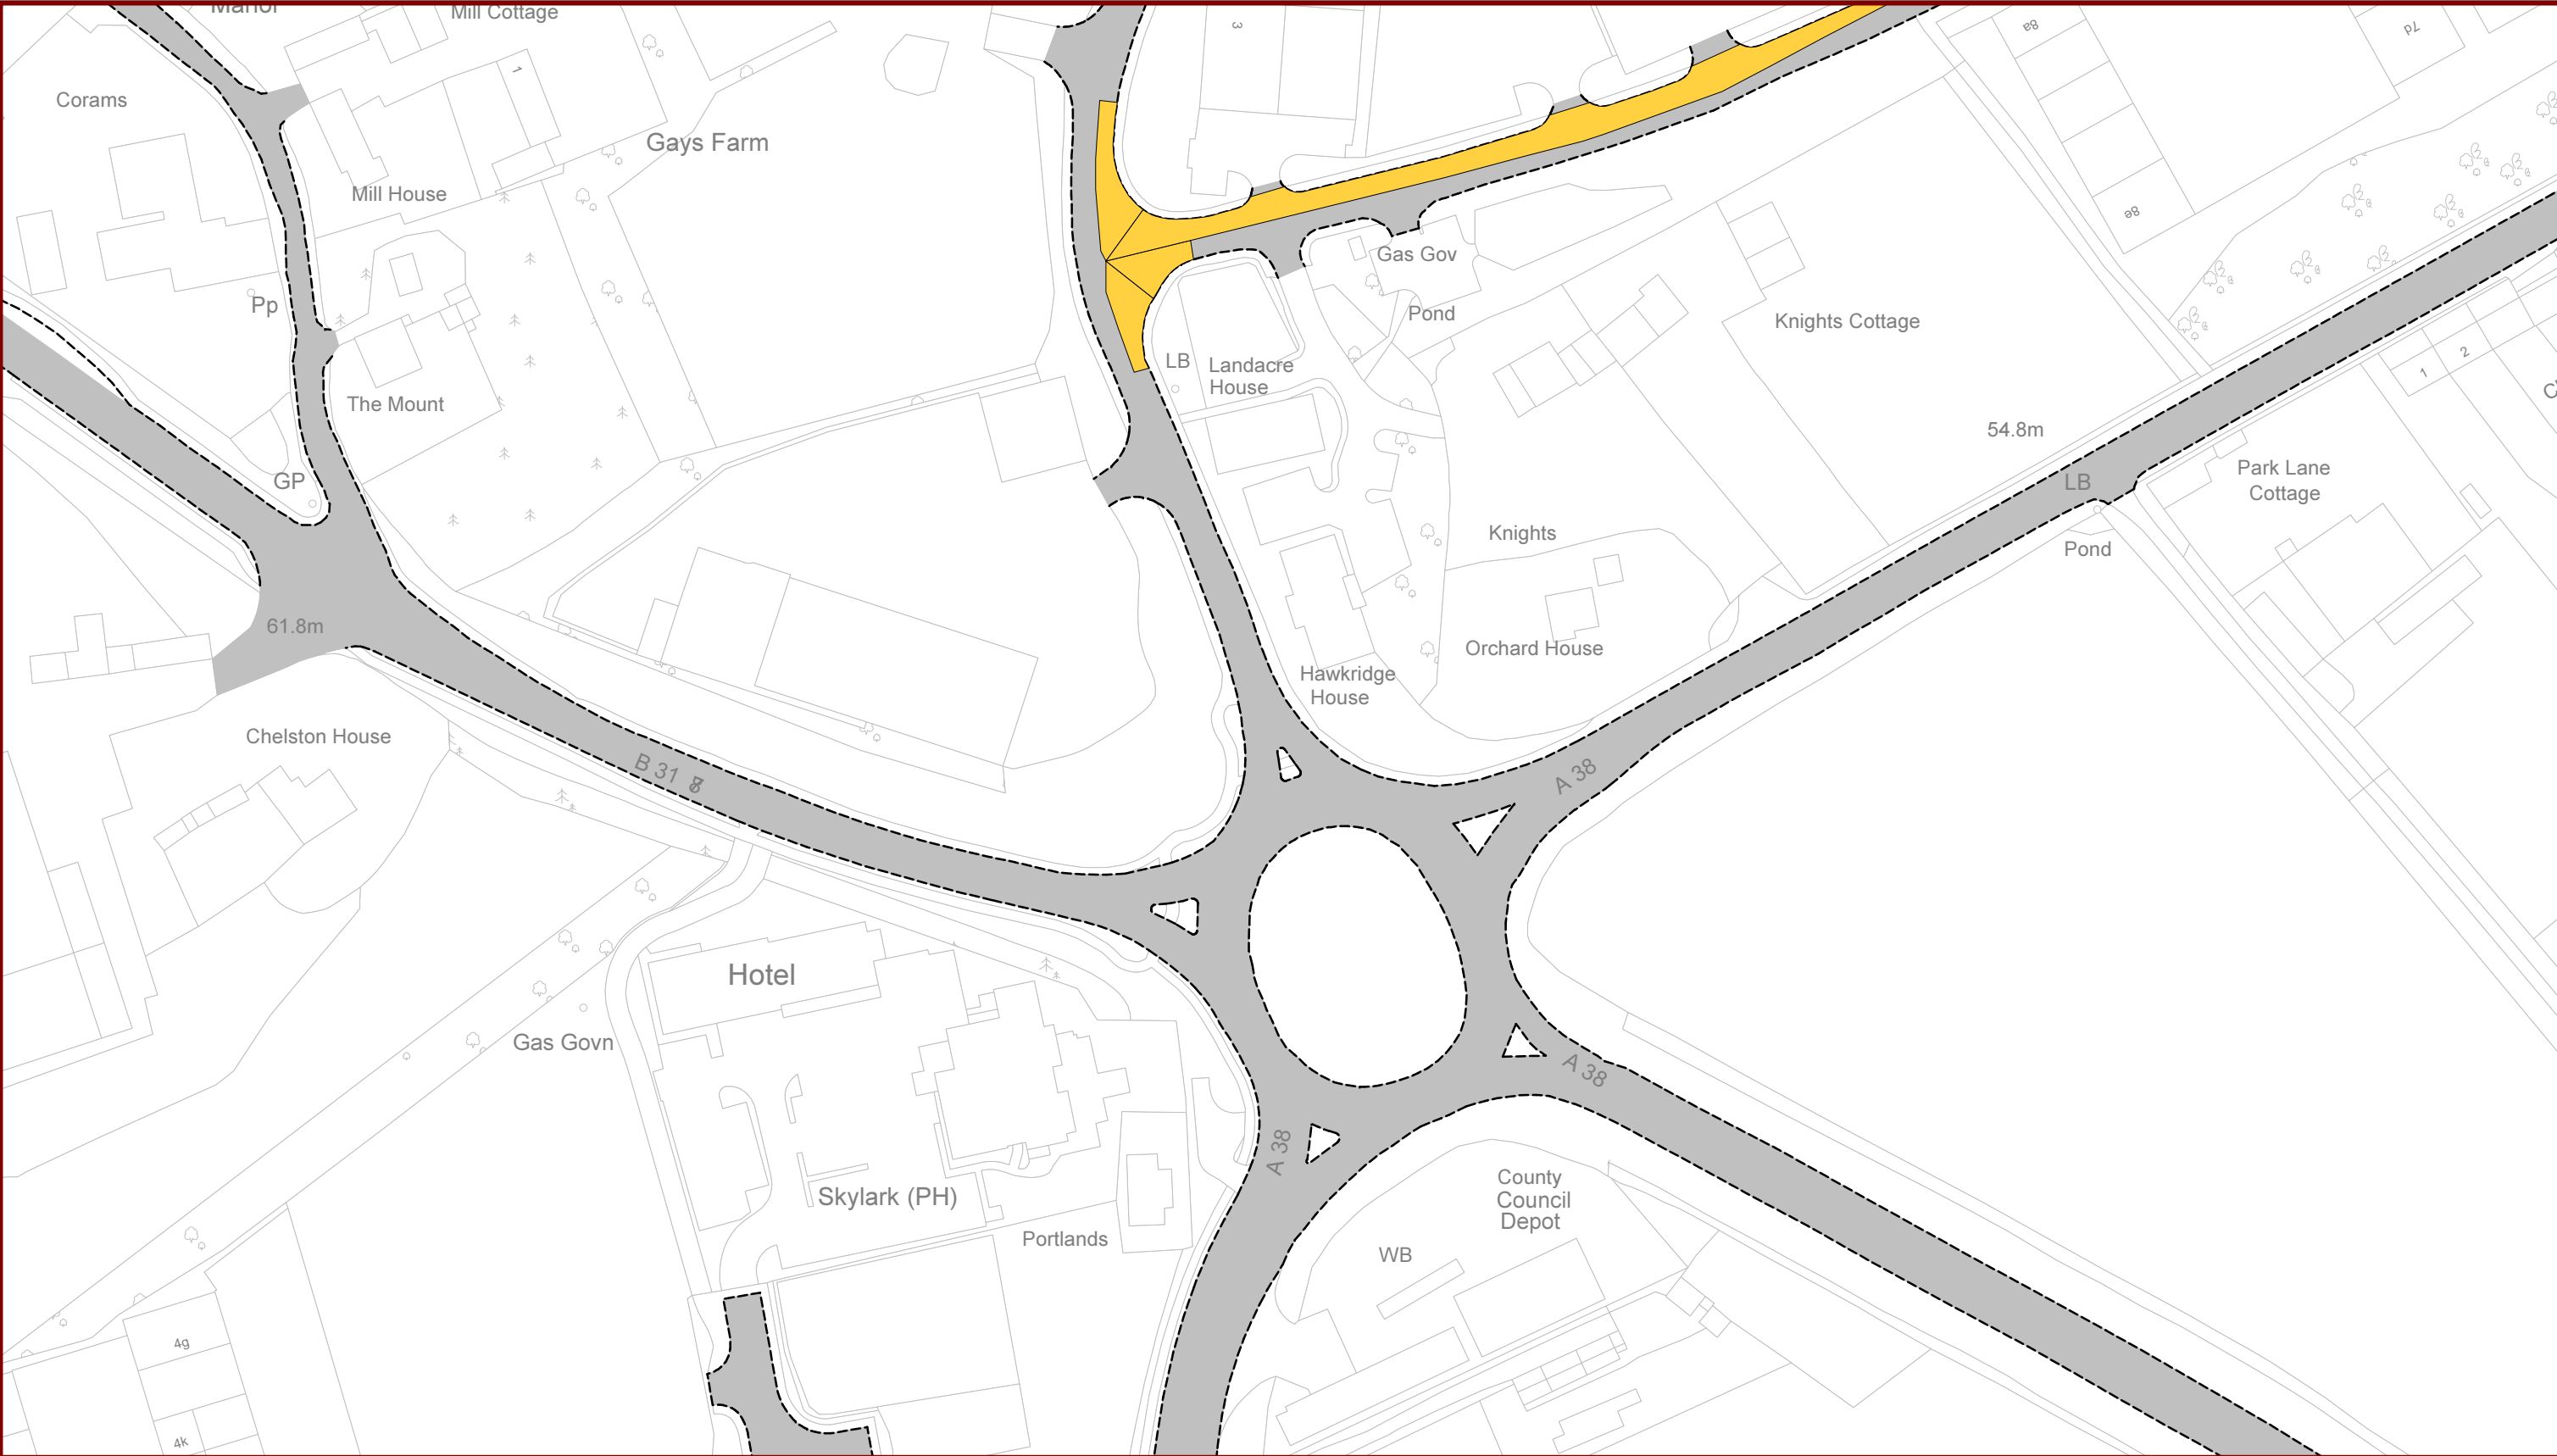

Somerset County Council

County Hall Taunton

Somerset TA1 4DY

WWW.SOMERSET.GOV.UK



THE COUNTY OF SOMERSET - PROHIBITION
AND RESTRICTION OF STOPPING, WAITING,
LOADING AND UNLOADING AND ON-STREET
PARKING - TAUNTON DEANE ORDER 2012
(AMENDMENT NO. 17) ORDER 2018

This map is based upon Ordnance Survey material with the permission of Ordnance Survey on behalf of HMSO
Crown copyright and database right (2017). All rights reserved. Licence number 100038382.

Key to TRO Restriction Types

No Waiting At Any Time

No Waiting

No Waiting At Any Time /
No Loading At Any Time

No Waiting At Any Time /
No Loading

No Waiting / No Loading

No Stopping

Loading Only

Limited Waiting

Disabled Badge
Holders Only

Payment Parking

Resident Permit
Holders Only

24 Hour Clearway

Multiple Restrictions

N

SCALE 1 : 1250 at A3

DATE 19/07/2018

MAP Tile Ref: EV127

