
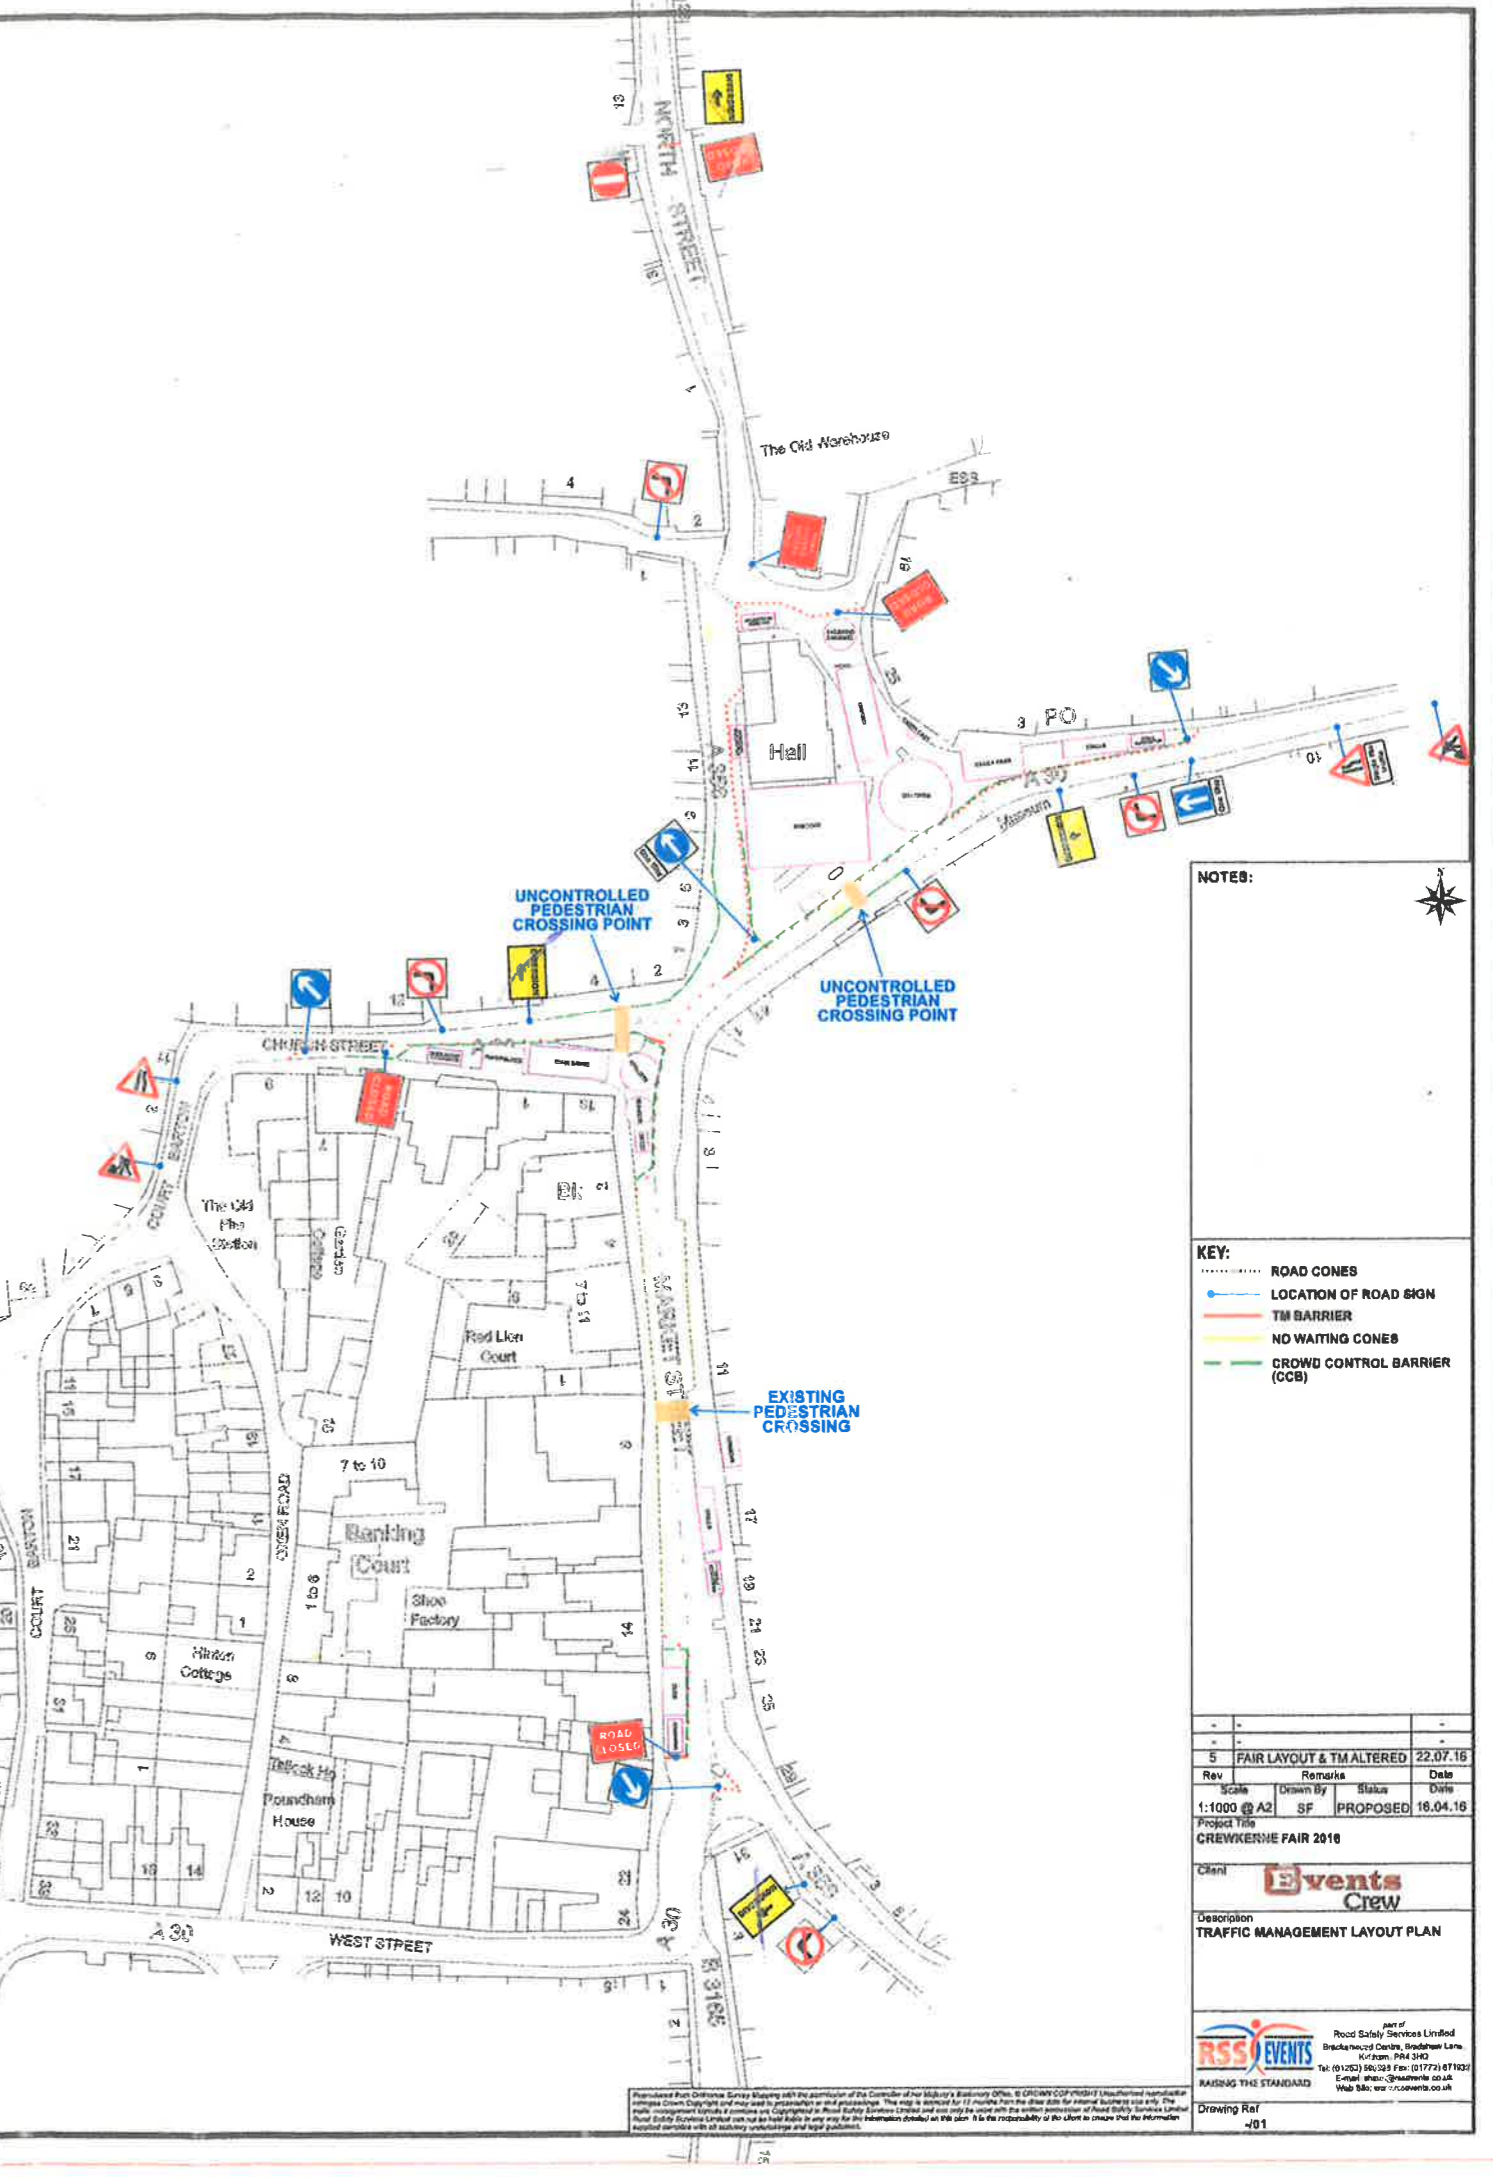


Advance Closures & Outer Diversion Route

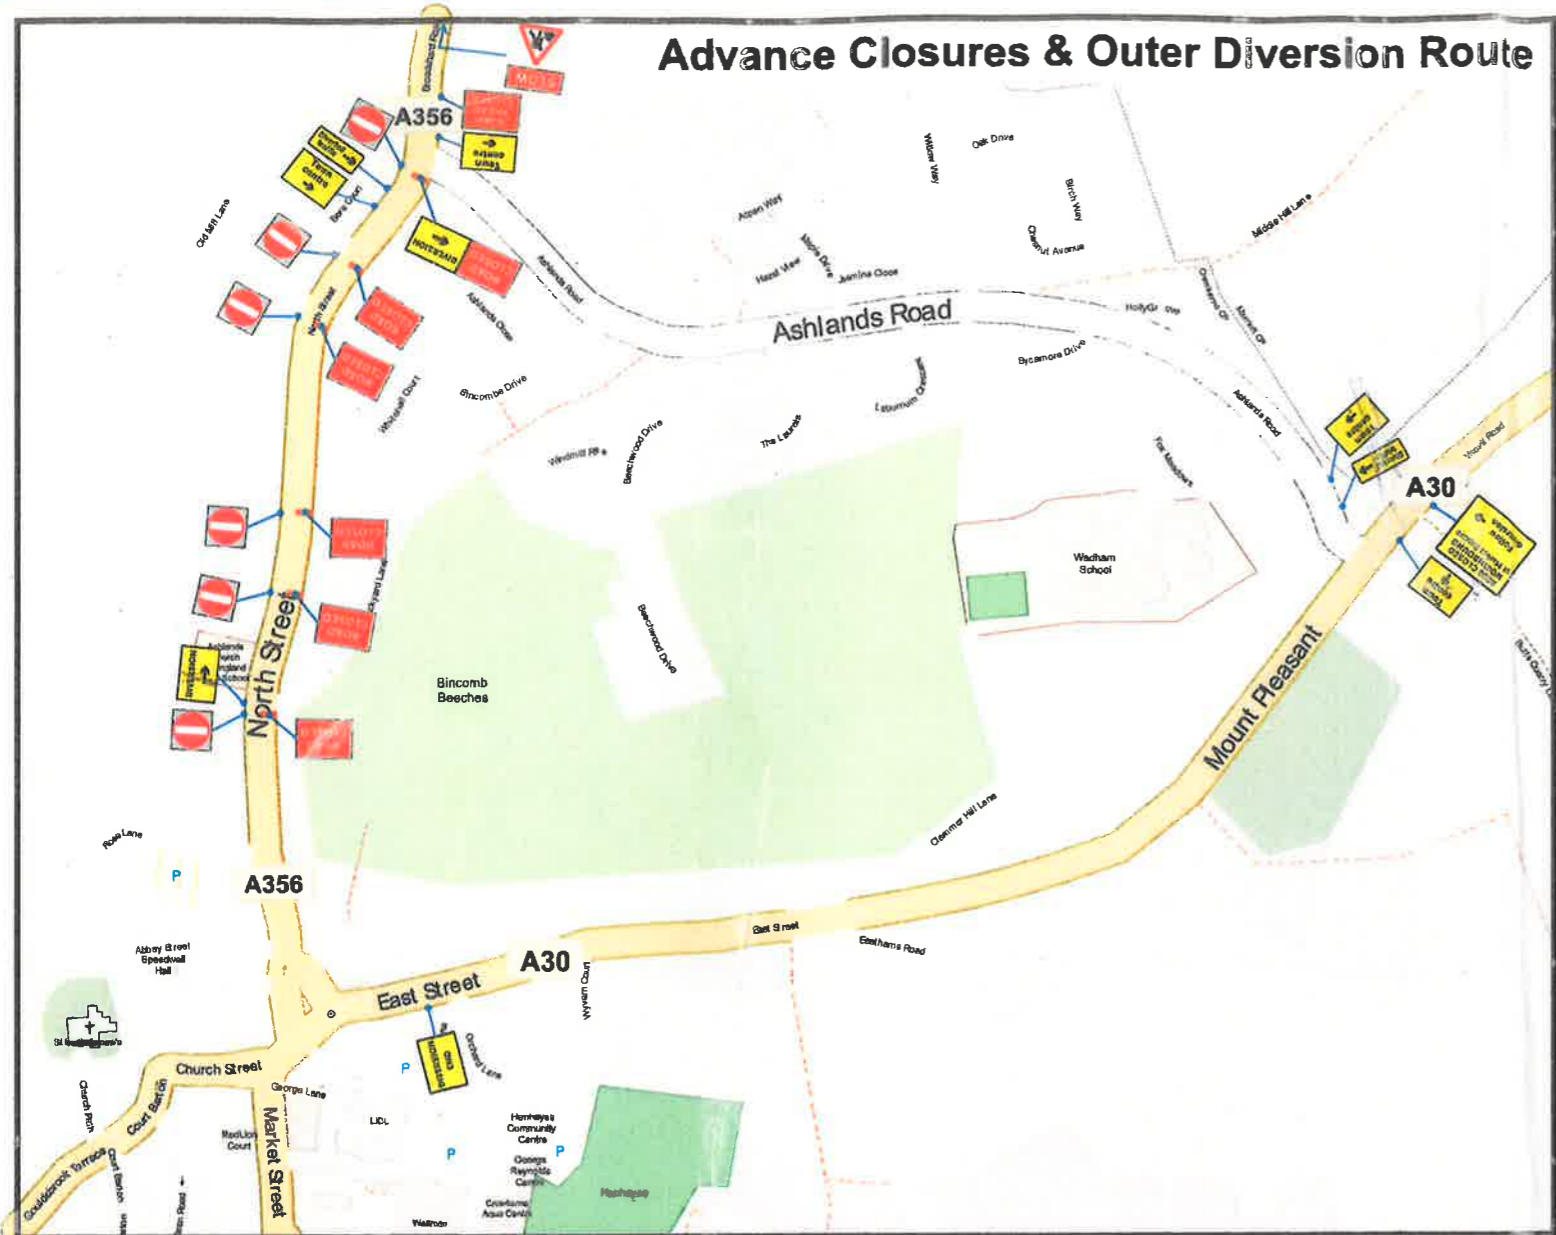

NOTES:

- KEY:**
- ROAD CONES
 - LOCATION OF ROAD SIGN
 - TM BARRIER
 - NO WAITING CONES
 - CROWD CONTROL BARRIER (CCB)

| Rev | Scale | Drawn By | Status | Date |
|-----|-------------|----------|----------|----------|
| 5 | 1:1000 @ A2 | SF | PROPOSED | 18.04.16 |



Project Title: CREWKERNE FAIR 2016
 Client: Events Crew

Description: TRAFFIC MANAGEMENT LAYOUT PLAN

RSS EVENTS
 Raising the Standard
 Part of Road Safety Services Limited
 Bracknell, Berkshire, UK
 Tel: 01292 862283 Fax: 01772 671923
 Email: info@rss-events.co.uk
 Web Site: www.rss-events.co.uk

Professional Road Closure Survey Mapping only the approval of the Controller of the Highway's Roadway Office. © Events Crew Limited. This map is intended for 12 months from the date of issue for road layout use only. The Events Crew Ltd and its staff are not responsible for the accuracy of the information. This map is intended for 12 months from the date of issue for road layout use only. The Events Crew Ltd and its staff are not responsible for the accuracy of the information. Road Safety Services Limited can not be held liable in any way for the information provided on this plan. It is the responsibility of the client to ensure that the information provided complies with all statutory requirements and legal guidelines.

Advance Closures & Outer Diversion Route

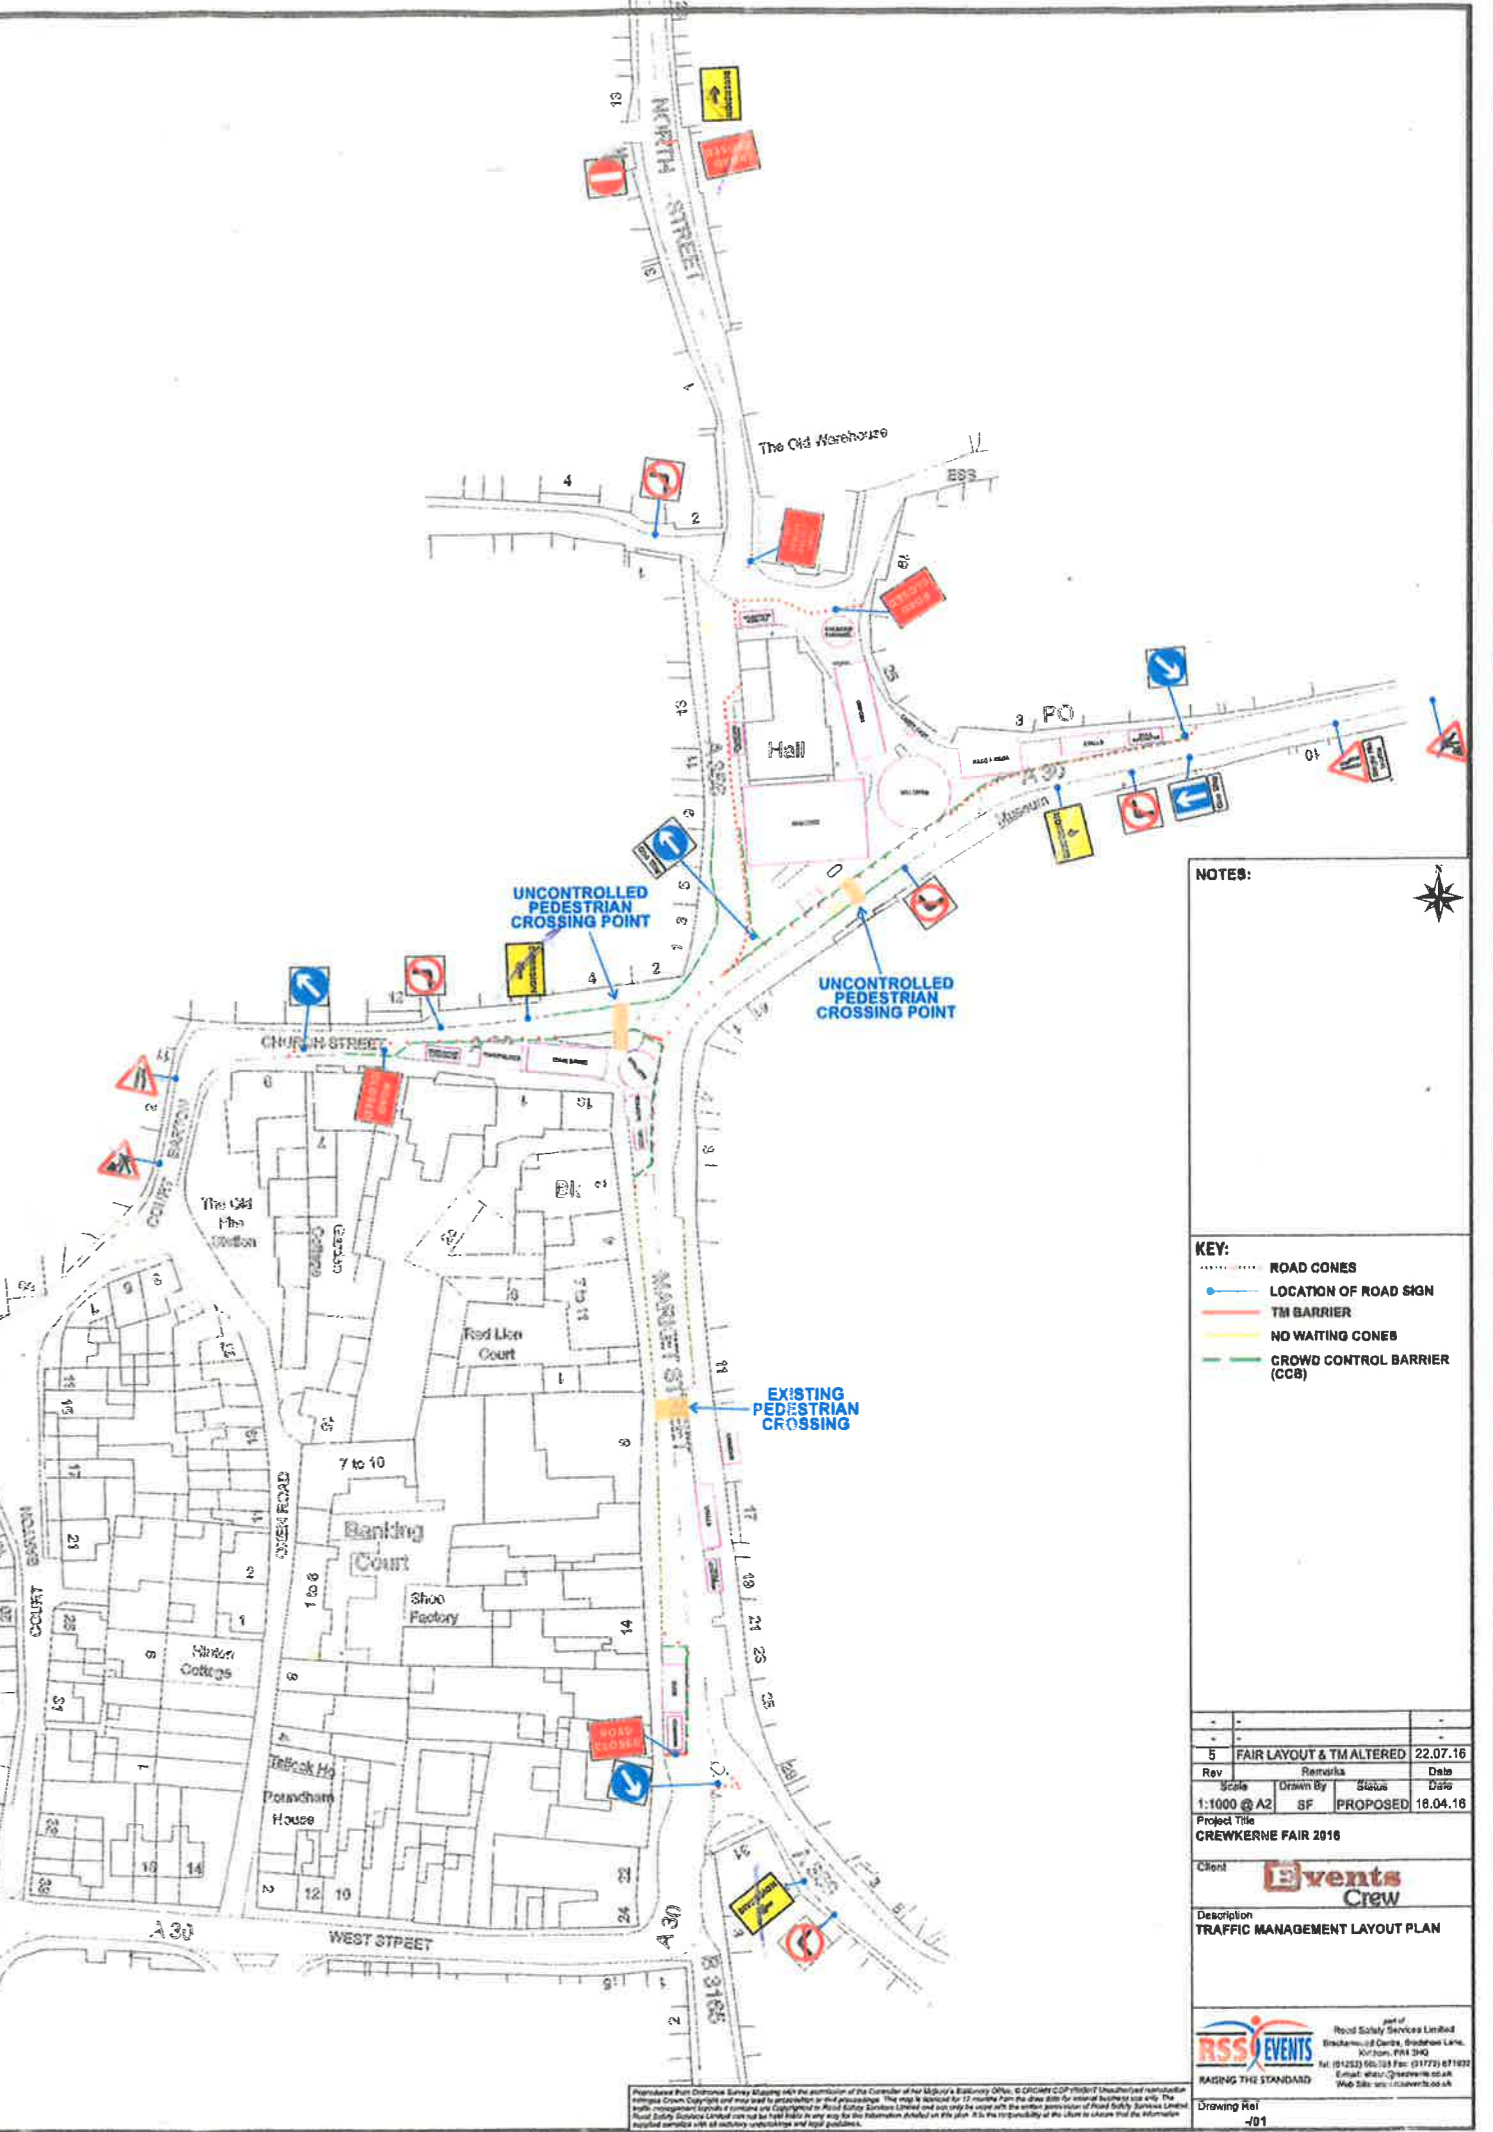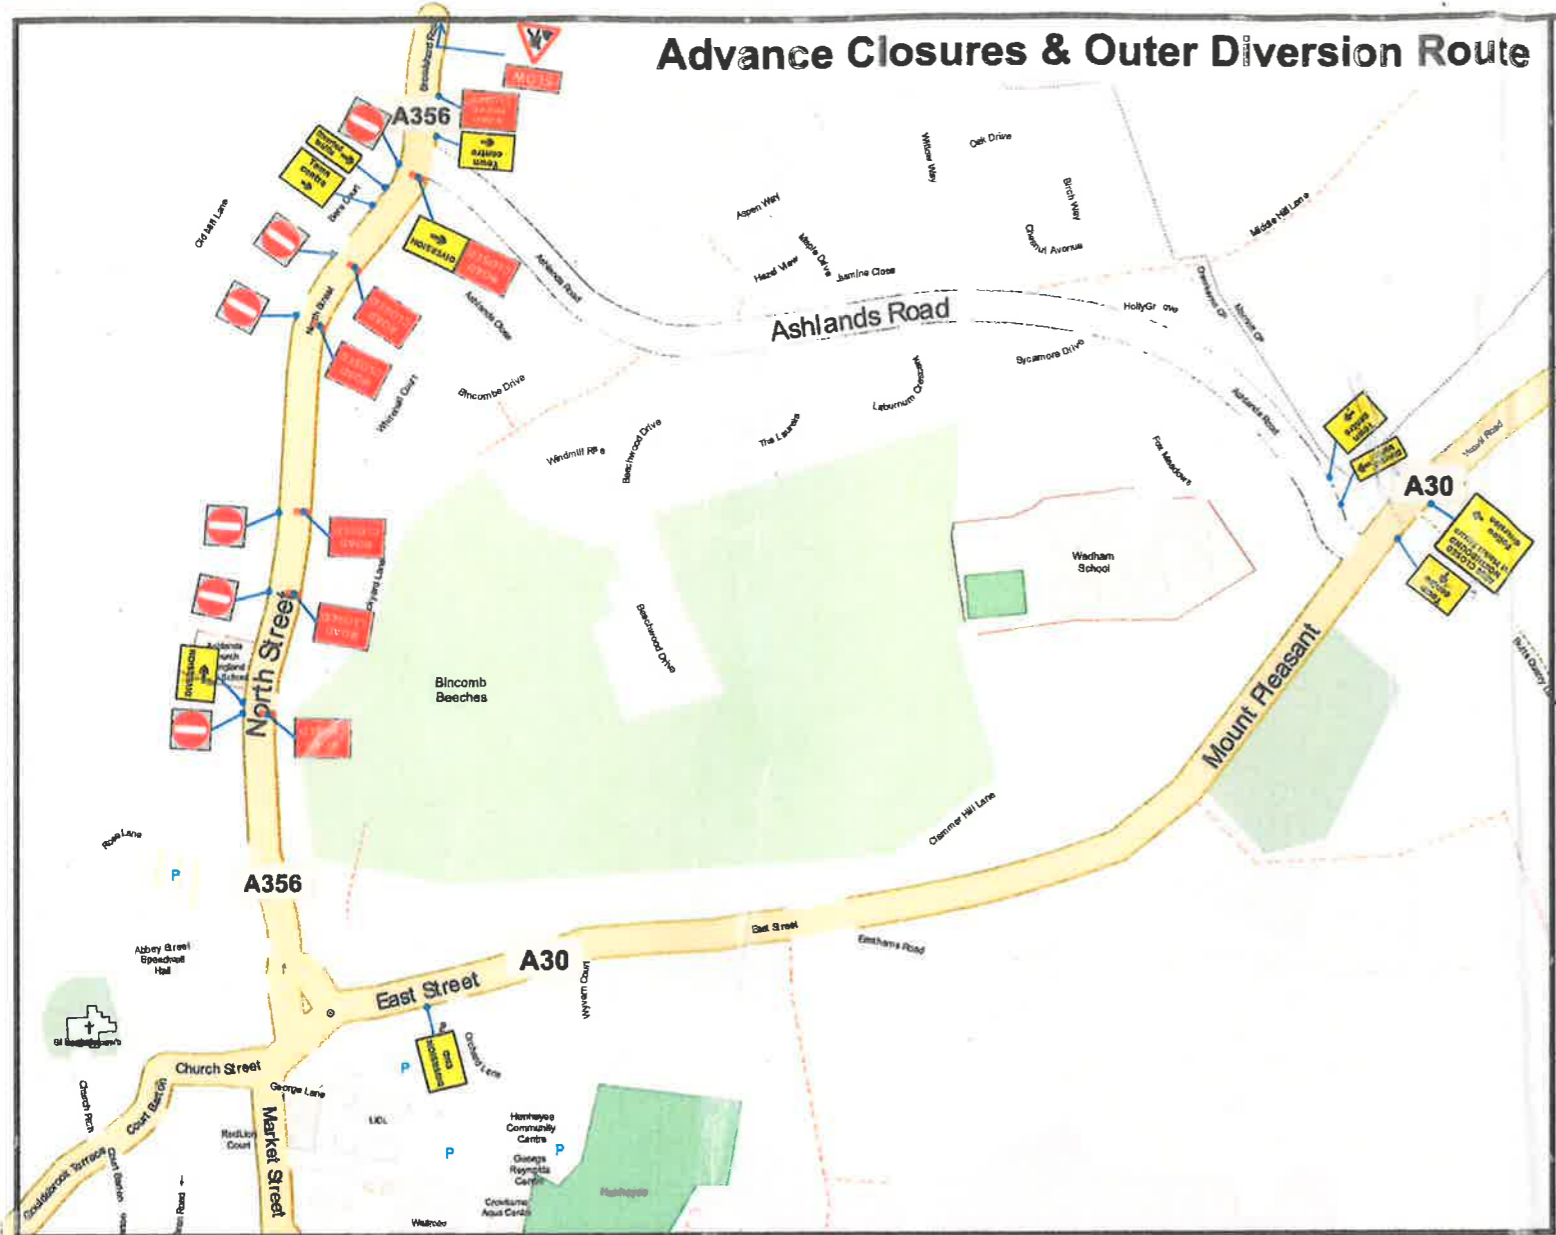

NOTES:

KEY:

- ROAD CONES
- LOCATION OF ROAD SIGN
- TM BARRIER
- NO WAITING CONES
- CROWD CONTROL BARRIER (CCB)

| | | | | |
|-----|-------------|----------|----------|----------|
| Rev | Scale | Drawn By | Scale | Date |
| 5 | 1:1000 @ A2 | SF | PROPOSED | 18.04.18 |

Project Title: **CREWKERNE FAIR 2018**

Client: **Events Crew**

Description: **TRAFFIC MANAGEMENT LAYOUT PLAN**

RSS EVENTS part of Road Safety Services Limited
 Breckwood Centre, Breckwood Lane, Kington, MK4 3HQ
 Tel: 01453 561181 Fax: 01773 671922
 Email: sales@rssl.co.uk Web Site: www.rssl.co.uk

RAISING THE STANDARD

Drawing Ref: **-101**

Notwithstanding to whomsoever the permission of the Controller of Her Majesty's Stationery Office, © Crown Copyright. This document is the property of Road Safety Services Limited and may not be reproduced or transmitted in any form or by any means, electronic, mechanical, photocopying, recording, or by any information storage and retrieval system, without the prior written permission of Road Safety Services Limited. Road Safety Services Limited will not be held liable in any way for the information included on this plan. It is the responsibility of the user to ensure that the information included complies with all relevant regulations and legal guidelines.