

SOMERSET COUNTY COUNCIL
ROAD TRAFFIC REGULATION ACT 1984
TRAFFIC MANAGEMENT ACT 2004

THE COUNTY OF SOMERSET PROHIBITION AND
RESTRICTION OF STOPPING, WAITING,
LOADING AND UNLOADING AND ON-STREET PARKING
SEDGEMOOR ORDER 2012
(AMENDMENT NO. 9) ORDER 2018

Somerset County Council in exercise of its powers under Sections 1, 2, 4, 32, 35, 45, 46, 49, 53, and Part IV of Schedule 9 of the Road Traffic Regulation Act 1984 (hereinafter referred to as "the Act of 1984"), as amended; and the Traffic Management Act 2004 (hereinafter referred to as "the Act of 2004"), as amended, and all other enabling powers; and after consultation with the Chief Officer of the Police in accordance with Part III of Schedule 9 to the Act of 1984 hereby makes the following Order:-

The County of Somerset Prohibition and Restriction of Stopping, Waiting, Loading and Unloading and On-street Parking Sedgemoor Order 2012 shall be amended by the revocation of the Map Schedule specified in the First Schedule to this Order and the insertion of the Map Schedule specified in the Second Schedule to this Order.

The provisions of the following Orders are hereby revoked but only in so far as they are affected by the restrictions imposed by this order.

SEDGEMOOR ORDER 2012,
SEDGEMOOR ORDER 2012 (AMENDMENT NO.1 ORDER 2013)
SEDGEMOOR ORDER 2012 (AMENDMENT NO.2 ORDER 2014)
SEDGEMOOR ORDER 2012 (AMENDMENT NO.DC1 ORDER 2014)
SEDGEMOOR ORDER 2012 (AMENDMENT NO.3 ORDER 2016)
SEDGEMOOR ORDER 2012 (AMENDMENT NO.4 ORDER 2016)
SEDGEMOOR ORDER 2012 (RESIDENTS PARKING AMENDMENT ORDER 2016)
SEDGEMOOR ORDER 2012 (AMENDMENT NO.5) ORDER 2017
SEDGEMOOR ORDER 2012 (AMENDMENT NO.6) ORDER 2017
SEDGEMOOR ORDER 2012 (AMENDMENT NO.7) ORDER 2017
SEDGEMOOR ORDER 2012 (AMENDMENT NO.8) ORDER 2017

This Order shall come into operation on the 25th December 2018 and may be cited as The County of Somerset Prohibition and Restriction of Stopping, Waiting Loading and Unloading and On-street Parking Sedgemoor Order 2012 (Amendment No. 9) Order 2018.

Dated 21st December 2018

THE COMMON SEAL of the)
)
COUNTY COUNCIL of SOMERSET)
)
was hereunto affixed)
)
in the presence of)



No. in Register 31701.....


Authorised Officer



SCALE	1 : 1250	at A3
DATE	07/12/2018	
MAP	Tile Ref: CD165	

Key to TRO Restriction Types	Multiple Restrictions
No Waiting At Any Time	Multiple Restrictions
No Waiting	Loading Only
No Waiting At Any Time / No Loading At Any Time	Limited Waiting
No Waiting At Any Time / No Loading	Disabled Badge Holders Only
No Loading	Payment Parking
No Waiting / No Loading	Resident Permit Holders Only
No Stopping	24 Hour Clearway

THE COUNTY OF SOMERSET - PROHIBITION AND RESTRICTION OF STOPPING, WAITING, LOADING AND UNLOADING AND ON-STREET PARKING - SEDGEMOOR ORDER 2012 (AMENDMENT NO.9) ORDER 2018

This map is based upon Ordnance Survey material with the permission of Ordnance Survey on behalf of HMSO. Crown copyright and database right (2017). All rights reserved. Licence number 100038382.

Somerset County Council
County Hall Taunton
Somerset TA1 4DY

WWW.SOMERSET.GOV.UK




SOMERSET COUNTY COUNCIL
intranet MAPPING

B3141/120 - Woolavington Hill Proposed
Double Yellow Lines

Scale - 1:892.813

Easting: 334724, Northing: 140983

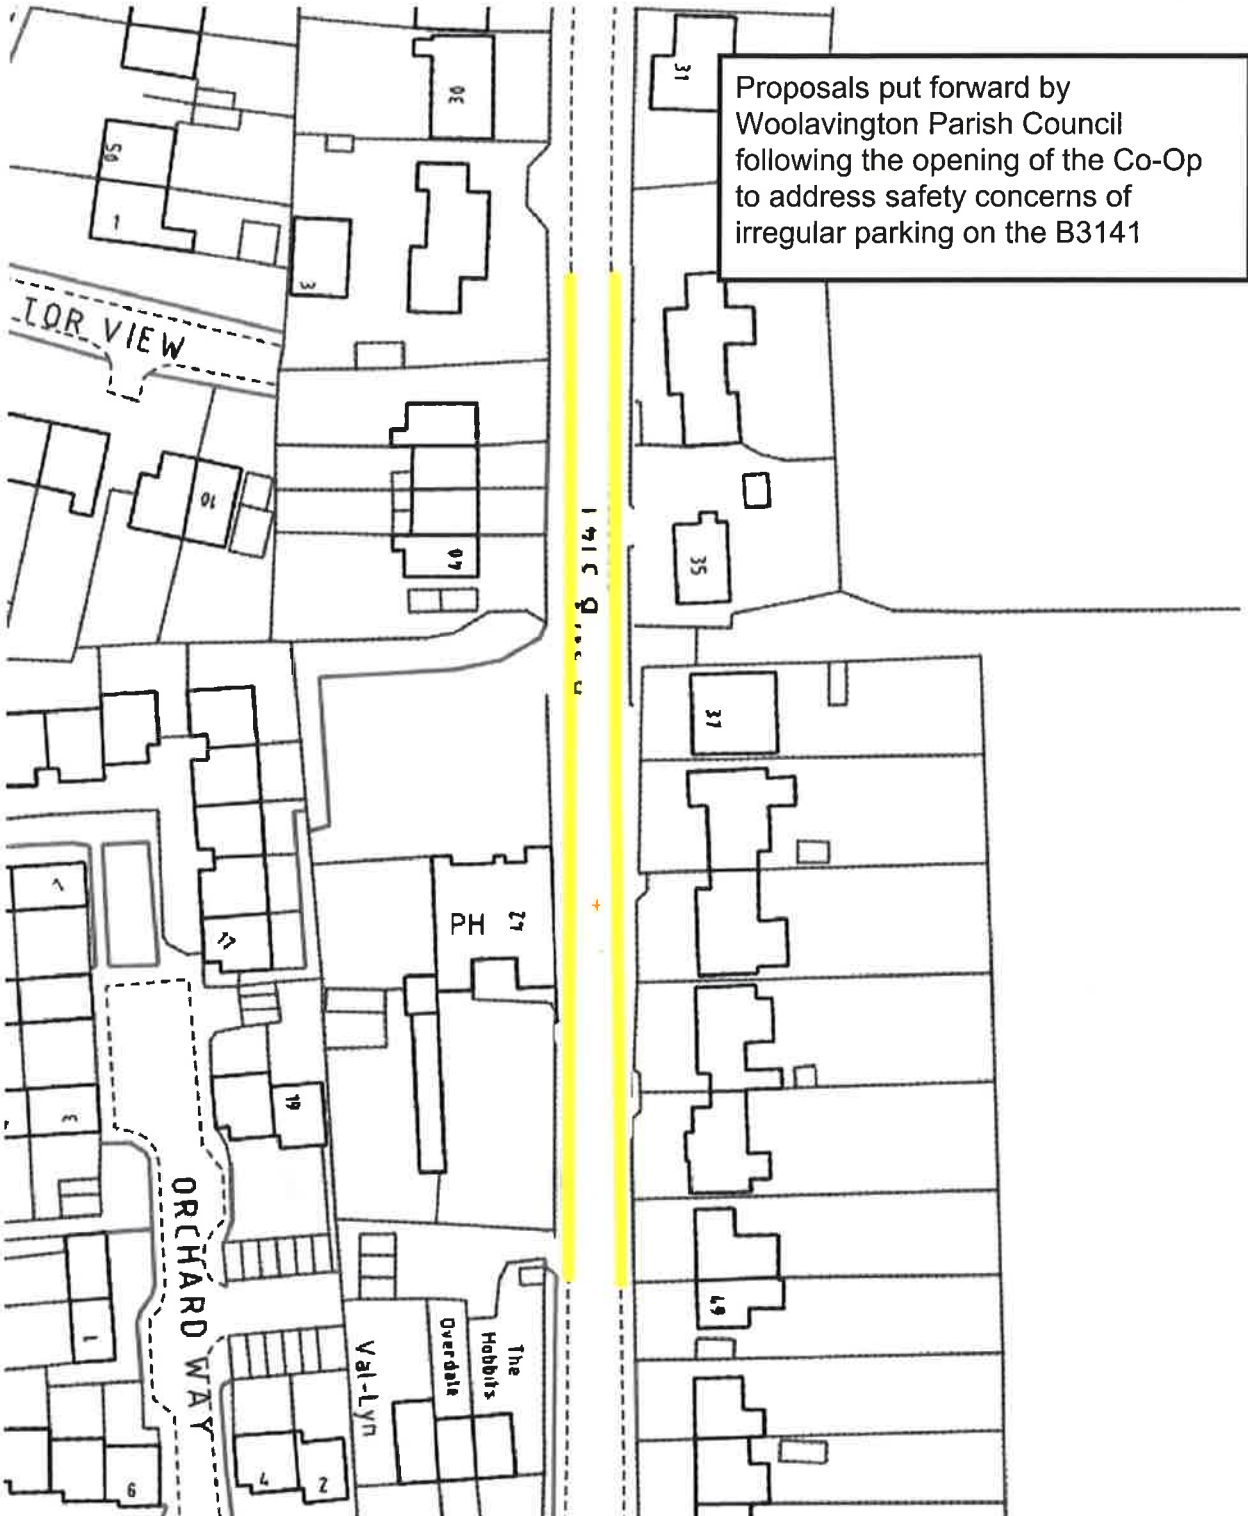

Proposals put forward by Woolavington Parish Council following the opening of the Co-Op to address safety concerns of irregular parking on the B3141

Somerset County Council 100038382 (2017) Crown Copyright