


KEY:		NOTES:	
---BTUG---	BRITISH TELECOM - U/G	1.	ALL POSITIONS ARE APPROXIMATE AND SHOULD BE READ IN CONJUNCTION WITH STATUTORY UNDERTAKER APPARATUS PLANS.
---BTOH---	BRITISH TELECOM - O/H	2.	CONTRACTOR TO CARRY OUT A FULL VISUAL INSPECTION OF SITE TO DETERMINE OVERHEAD CABLE LOCATIONS PRIOR TO ANY WORKS BEING CARRIED OUT.
---EOH-LV---	ELECTRICITY - O/H LV	3.	LOCATION AND DEPTHS OF SU APPARATUS MUST BE DETERMINED BEFORE ANY EXCAVATION WORKS TAKE PLACE.
---EL-LV---	ELECTRICITY - U/G LV	4.	ALL EXCAVATION TO BE HAND DIG.
---EL-HV---	ELECTRICITY - U/G HV	5.	STATS INFORMATION DATED 25/08/2016 (RECEIVED FROM SCC).
---EOH11---	ELECTRICITY - O/H 11kv	6.	THE POSITION OF SERVICE PIPES ARE NOT SHOWN BUT LIKELY TO BE PRESENT.
---W---	WATER - MAIN	7.	WSP NOT LIABLE FOR ACCURACY OF INFORMATION AND CONTRACTOR IS ULTIMATELY RESPONSIBLE FOR IDENTIFYING AND LOCATING SERVICES
---S---	WATER - FOUL		
---WS---	WATER - SURFACE SEWER		
---W---	WATER - COMBINED SEWER		
---G-L---	WALES & WEST GAS LP		
---G-M---	WALES & WEST GAS MP		

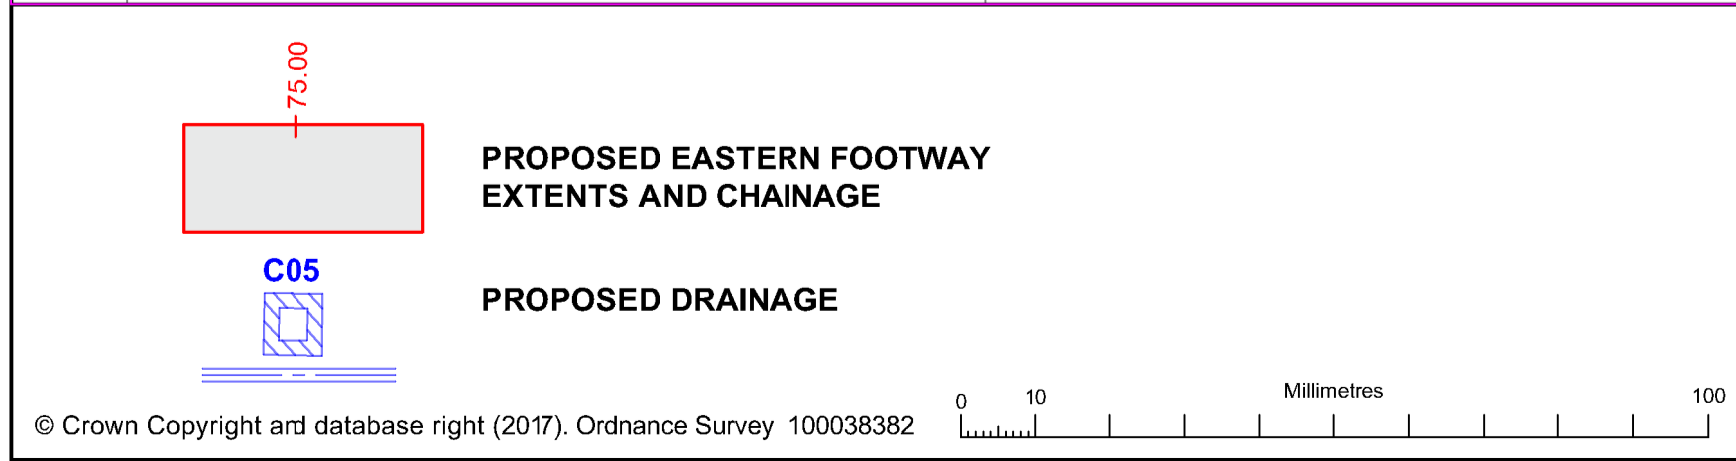

Rev	Description	By	Date	Chk'd	Auth
-	ISSUE TO RSA 1/2	JMP	09/18	IK	SW
A	ISSUE FOR CONSTRUCTION	JMP	09/18	MY	SW
-		-	-	-	-
-		-	-	-	-
-		-	-	-	-
-		-	-	-	-
-		-	-	-	-
-		-	-	-	-
-		-	-	-	-
-		-	-	-	-

Exchange House
12-14
The Crescent
Taunton Somerset
TA1 4EB UK

wsp

T+ 44 (0) 1823 281
190 F+ 44 (0)
1823 281 190
wsp.com

SOMERSET
County Council

Somerset County Council
Traffic & Transport Development Group

County Hall
Taunton
Somerset
TA1 4DY

TEL: (0300) 123 2224
www.somerset.gov.uk

Client
SOMERSET COUNTY COUNCIL

Project
**SIS TI004270
GREENWAY - WINDMILL HILL
NORTH CURRY**

Title		Status	
EXISTING STATUTORY UNDERTAKERS PLAN SHEET 1 OF 1		Original Scale	AS SHOWN
Page Size	A1	Drawn	JMP
Date	09/18	Checked	IK
Date	09/18	Authorised	SW
Date	09/18	Rev	DD
Drawing Number	70024257-020		Rev
			A

© Crown Copyright and database right (2017). Ordnance Survey 100038382