



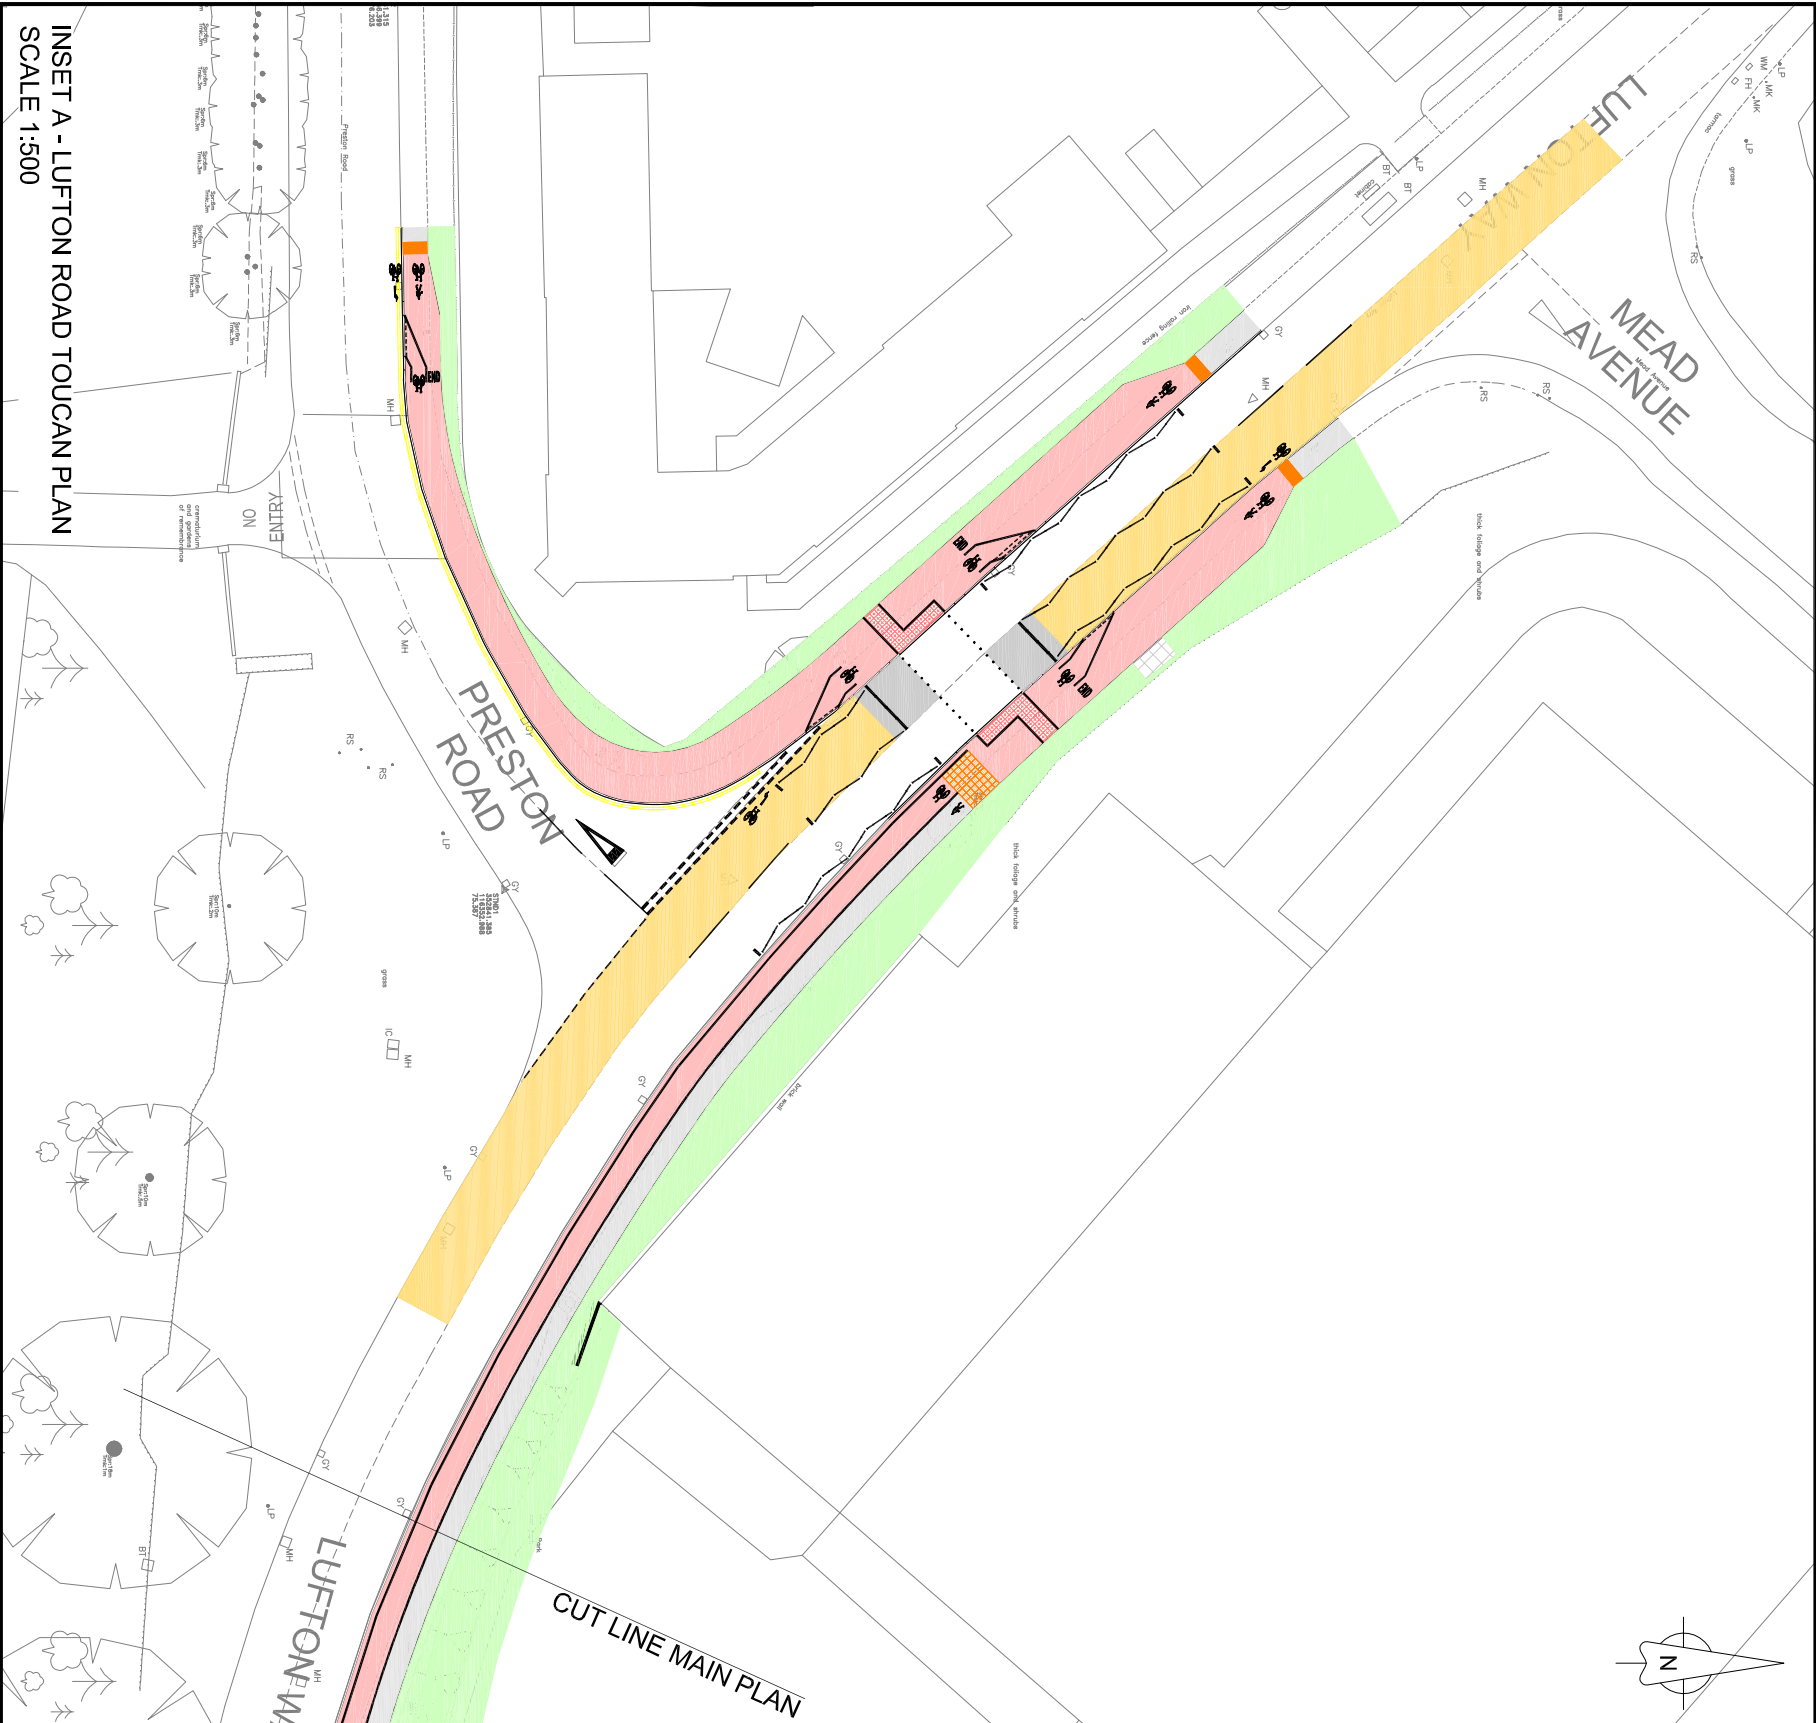

|   |  |  |  |  |  |  |  |  |  |
|---|--|--|--|--|--|--|--|--|--|
| SOMERSET<br>County Council<br>Traffic & Transport Development Group<br>County Hall<br>Tisbury<br>Wiltshire<br>TA1 4DY<br>TEL: (0845) 3469155<br>FAX: (01823) 358064<br>www.somerset.gov.uk |  |  |  |  |  |  |  |  |  |
| SOMERSET<br>COUNTY<br>COUNCIL   |  |  |  |  |  |  |  |  |  |
| YEovil<br>WESTERN<br>CORRIDOR   |  |  |  |  |  |  |  |  |  |
| PRESTON ROAD / WESTERN AVENUE<br>SIGNAL CONTROLLED ROUNDABOUT   |  |  |  |  |  |  |  |  |  |
| The Name: YWCS-GA-102-Rev- Simplified - Schemes Overview   |  |  |  |  |  |  |  |  |  |
| Original Scale   |  |  |  |  |  |  |  |  |  |
| Drawn   |  |  |  |  |  |  |  |  |  |
| Checked   |  |  |  |  |  |  |  |  |  |
| Authorised   |  |  |  |  |  |  |  |  |  |
| Status   |  |  |  |  |  |  |  |  |  |
| NTS   |  |  |  |  |  |  |  |  |  |
| A1   |  |  |  |  |  |  |  |  |  |
| Date   |  |  |  |  |  |  |  |  |  |
| 27/02/15   |  |  |  |  |  |  |  |  |  |
| Date   |  |  |  |  |  |  |  |  |  |
| 01/03/15   |  |  |  |  |  |  |  |  |  |
| Date   |  |  |  |  |  |  |  |  |  |
| 01/03/15   |  |  |  |  |  |  |  |  |  |
| Date   |  |  |  |  |  |  |  |  |  |
| Rev   |  |  |  |  |  |  |  |  |  |
| -   |  |  |  |  |  |  |  |  |  |

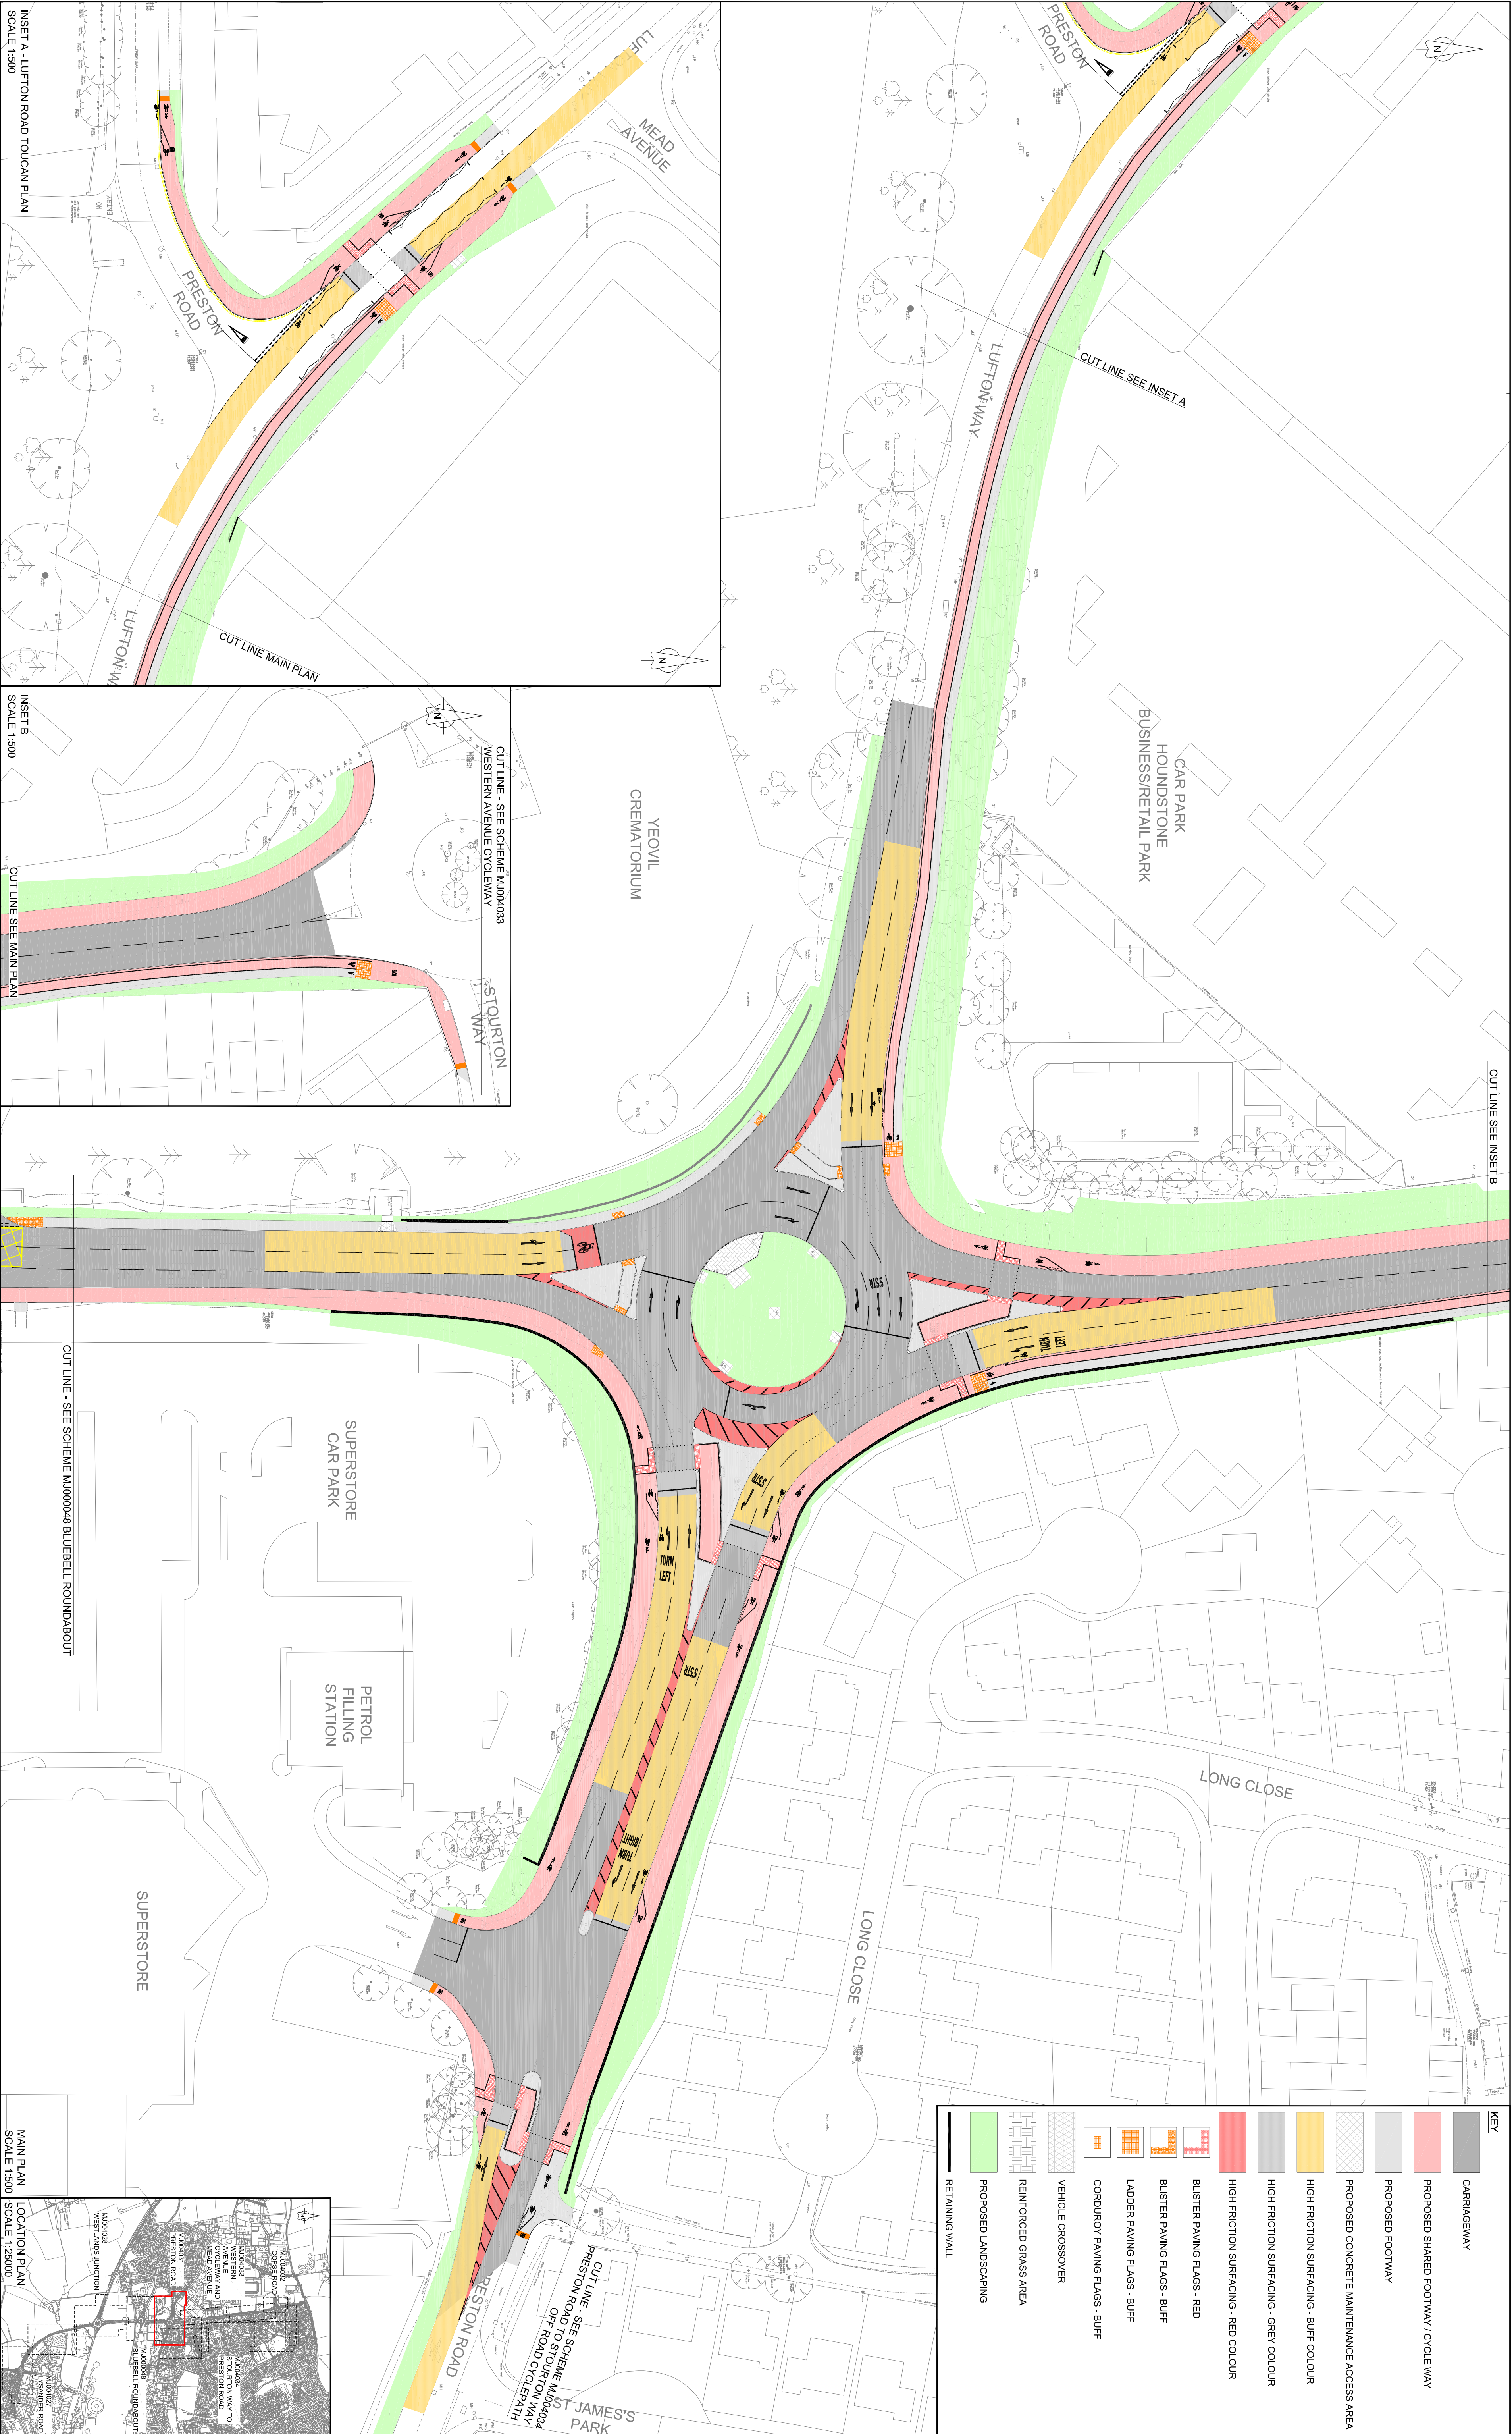