

KEY TEXT

TEXT = EXISTING CONDITIONS
 CW = CARRIAGEWAY WIDTH
 FW = FOOTWAY WIDTH
 EP/TP = ELECTRICITY/ TELEGRAPH POLE
 L/P/LC = LIGHTING COLUMN
 P/A = PEDESTRIAN ACCESS
 V/A = VEHICULAR ACCESS
 TEXT = PROPOSALS
 CW = CARRIAGEWAY WIDTH
 FW = FOOTWAY WIDTH

KEY LIGHTING

EXISTING STREET
 LIGHTING UNIT LOCATION

KEY ROAD MARKINGS


NOTES:

- ALL DIMENSIONS ARE IN MILLIMETRES UNLESS STATED OTHERWISE.
- ALL NEW ROAD MARKINGS DETAILS ARE SHOWN IN BOXES AS BELOW:
- ALL ROAD MARKINGS BEING REFRESHED ARE SHOWN IN BOXES AS BELOW:

KEY SIGNS

EXISTING SIGN POST LOCATION
 PROPOSED SIGN POST LOCATION
 SIGN REFERENCE NUMBER
 LOCATION NUMBER

Diagram boxes for road markings and signs with fields for Diagram, Sch, P, E, H, W, C, M, T, and Mark.

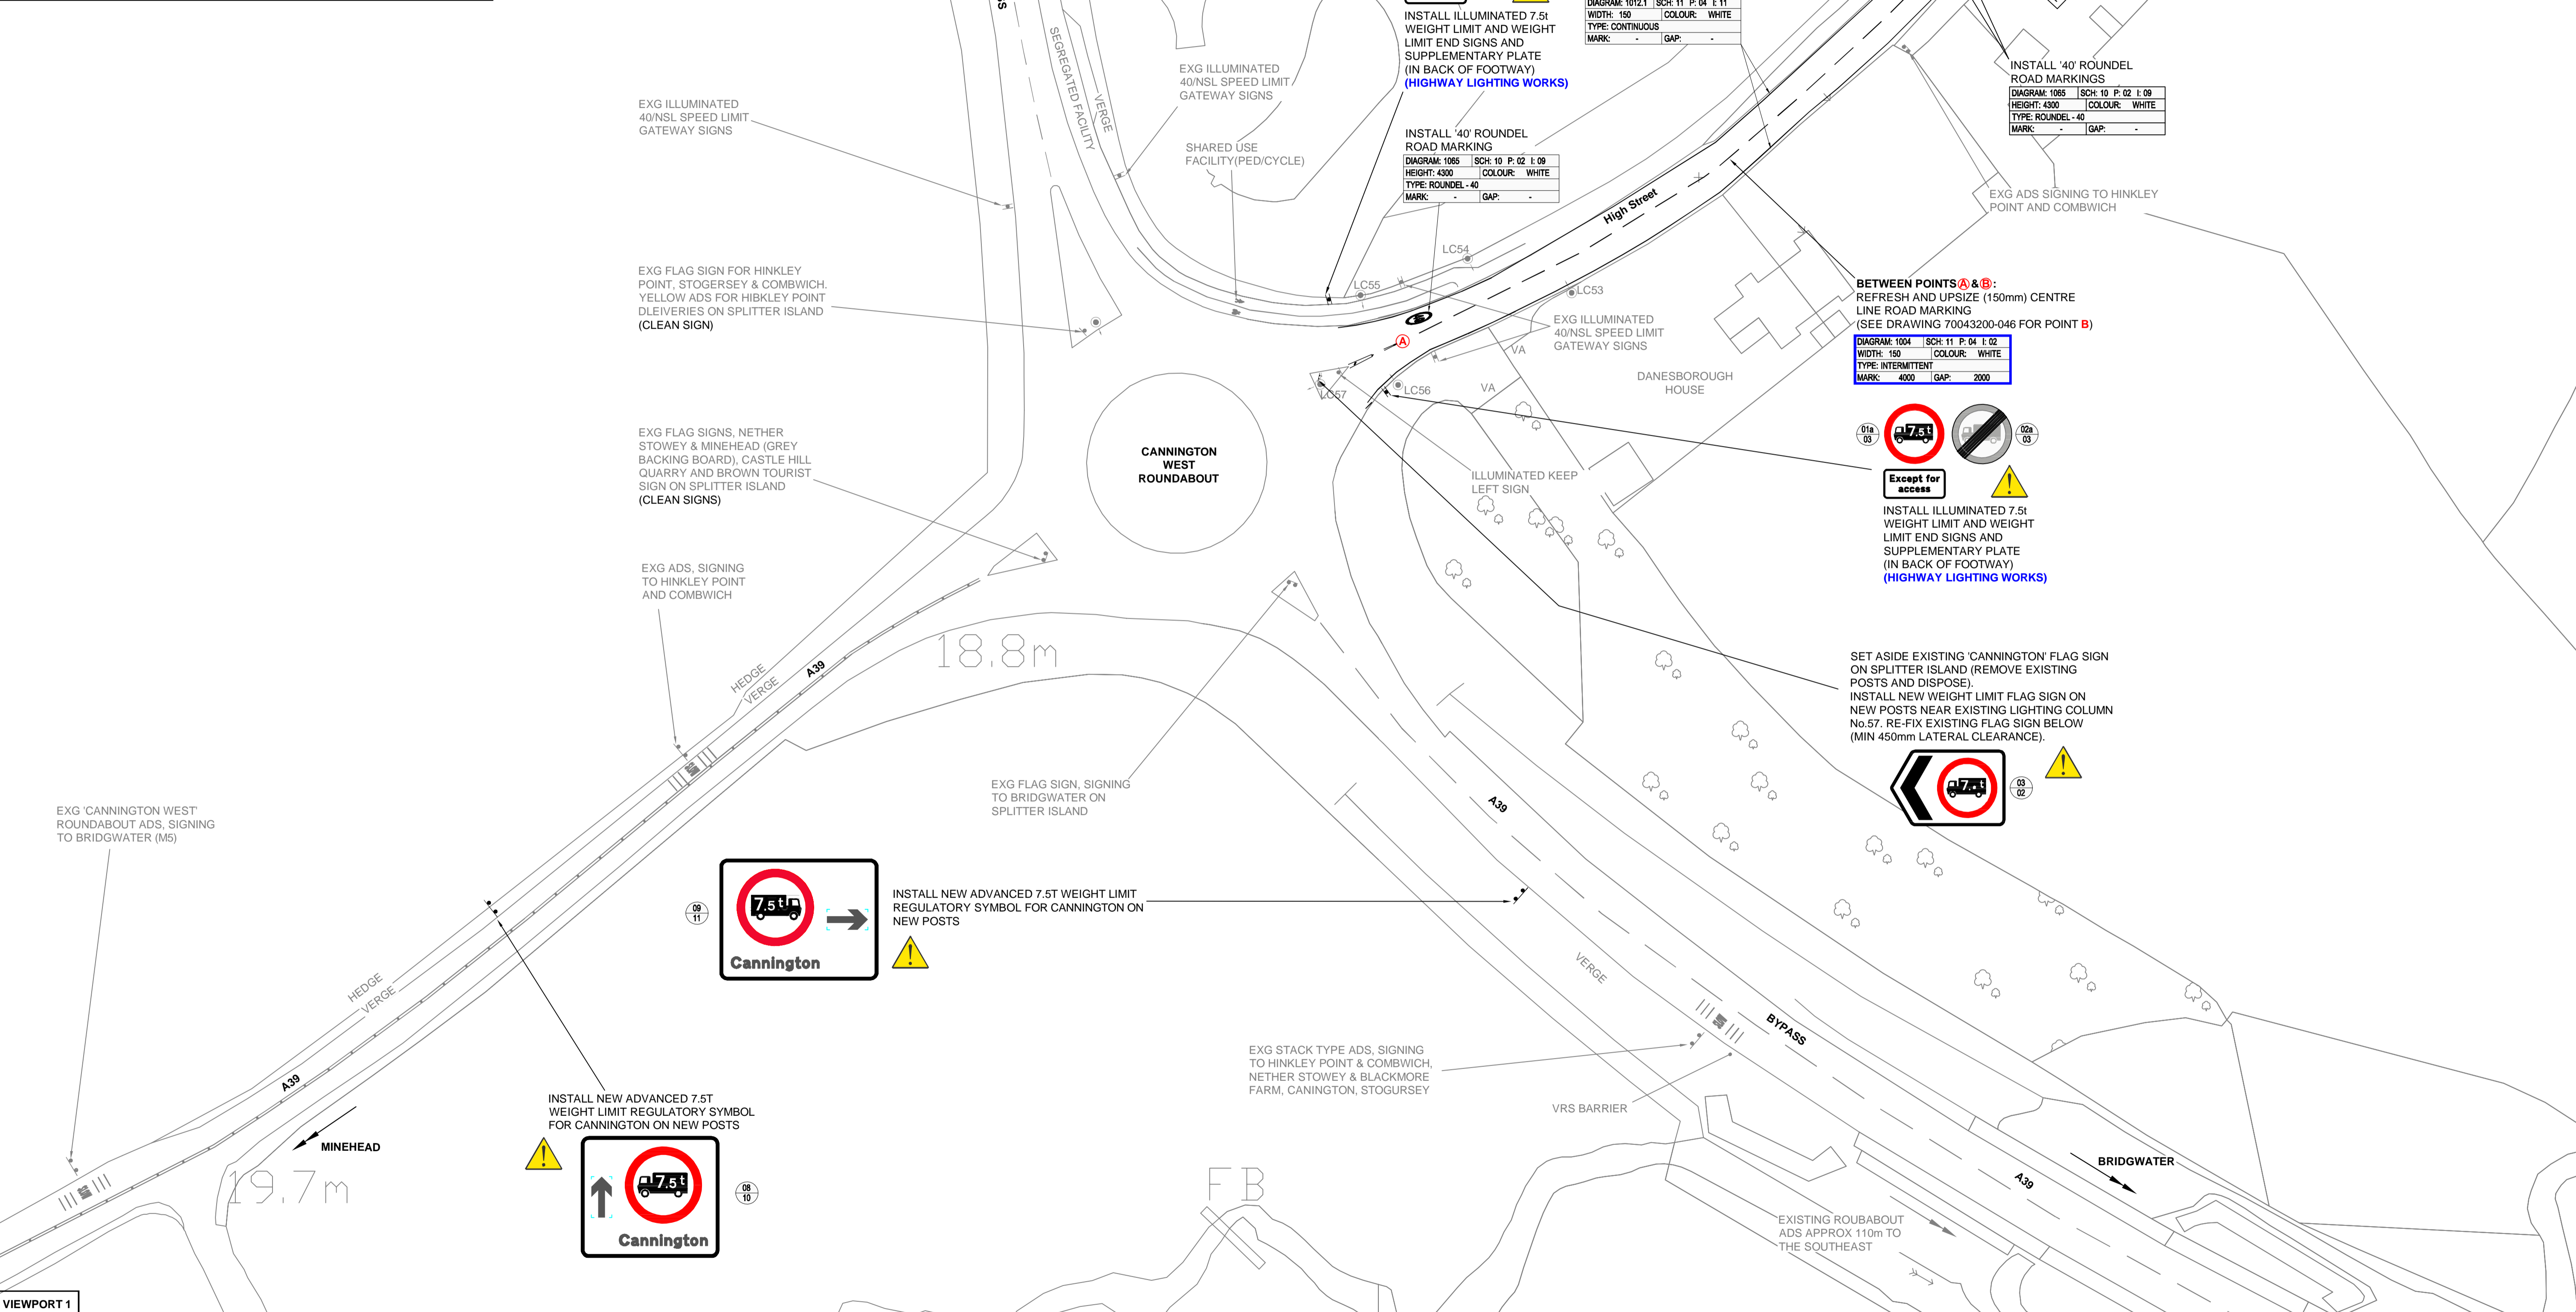

KEY TO HEALTH AND SAFETY SYMBOLS

INDICATES A RESIDUAL RISK REQUIRING A COMPULSORY ACTION.
 INDICATES A RESIDUAL RISK REQUIRING A PROHIBITIVE ACTION.
 INDICATES A RESIDUAL RISK FOR INFORMATION.
 INDICATES A RESIDUAL RISK AS A WARNING.

TO BE READ IN CONJUNCTION WITH:
 1. STATS PLANS DRAWING SERIES 500
 2. KEY PLAN DRAWING 001
 3. CONSTRUCTION DRAWING SERIES 100

0 10 Millimetres 100

© Crown Copyright and database right (2017). Ordnance Survey 100038382

Rev	Description	By	Date	Chkd	Auth
-	ISSUE TO RSA	JMP	04/18	IK	SW
A	ISSUE FOR CONSTRUCTION	JMP	03/19	IK	SW
-	-	-	-	-	-
-	-	-	-	-	-
-	-	-	-	-	-
-	-	-	-	-	-
-	-	-	-	-	-
-	-	-	-	-	-
-	-	-	-	-	-
-	-	-	-	-	-

Exchange House
 12-14
 The Crescent
 Taunton Somerset
 TA1 4EB UK

T+ 44 (0) 1823 281
 190 F+ 44 (0)
 1823 281 190
 wsp.com

SOMERSET
Somerset County Council
 Traffic & Transport Development Group

County Hall
 Taunton
 Somerset
 TA1 4DY

TEL: (0300) 123 2224
 www.somerset.gov.uk

Client
SOMERSET COUNTY COUNCIL

Project
SIS MN004244 CANNINGTON TRAFFIC CALMING

Title
HIGH STREET VARIOUS IMPROVEMENTS SHEET 1

File Name: 70043200-040 to 042 Rev -

Original Scale	Page Size	Drawn	Checked	Authorised	Status
1:500	A1	JMP	IK	SW	DD
Date	Date	Date	Date	Date	
02/18	02/18	02/18	04/18		

Drawing Number
70043200-040

Rev
A

Plot Date: 03/22/2019 9:25:00am

Report: \\ukwspgroup.com\CENTRAL_DATA\PROJECTS\700237\X70023780 - A30 ROUNDABOUT MODELS AND DRAWINGS\HIGHWAYS\WIP\ACAD\WORKING DRAWINGS